




EXISTING DRAWING

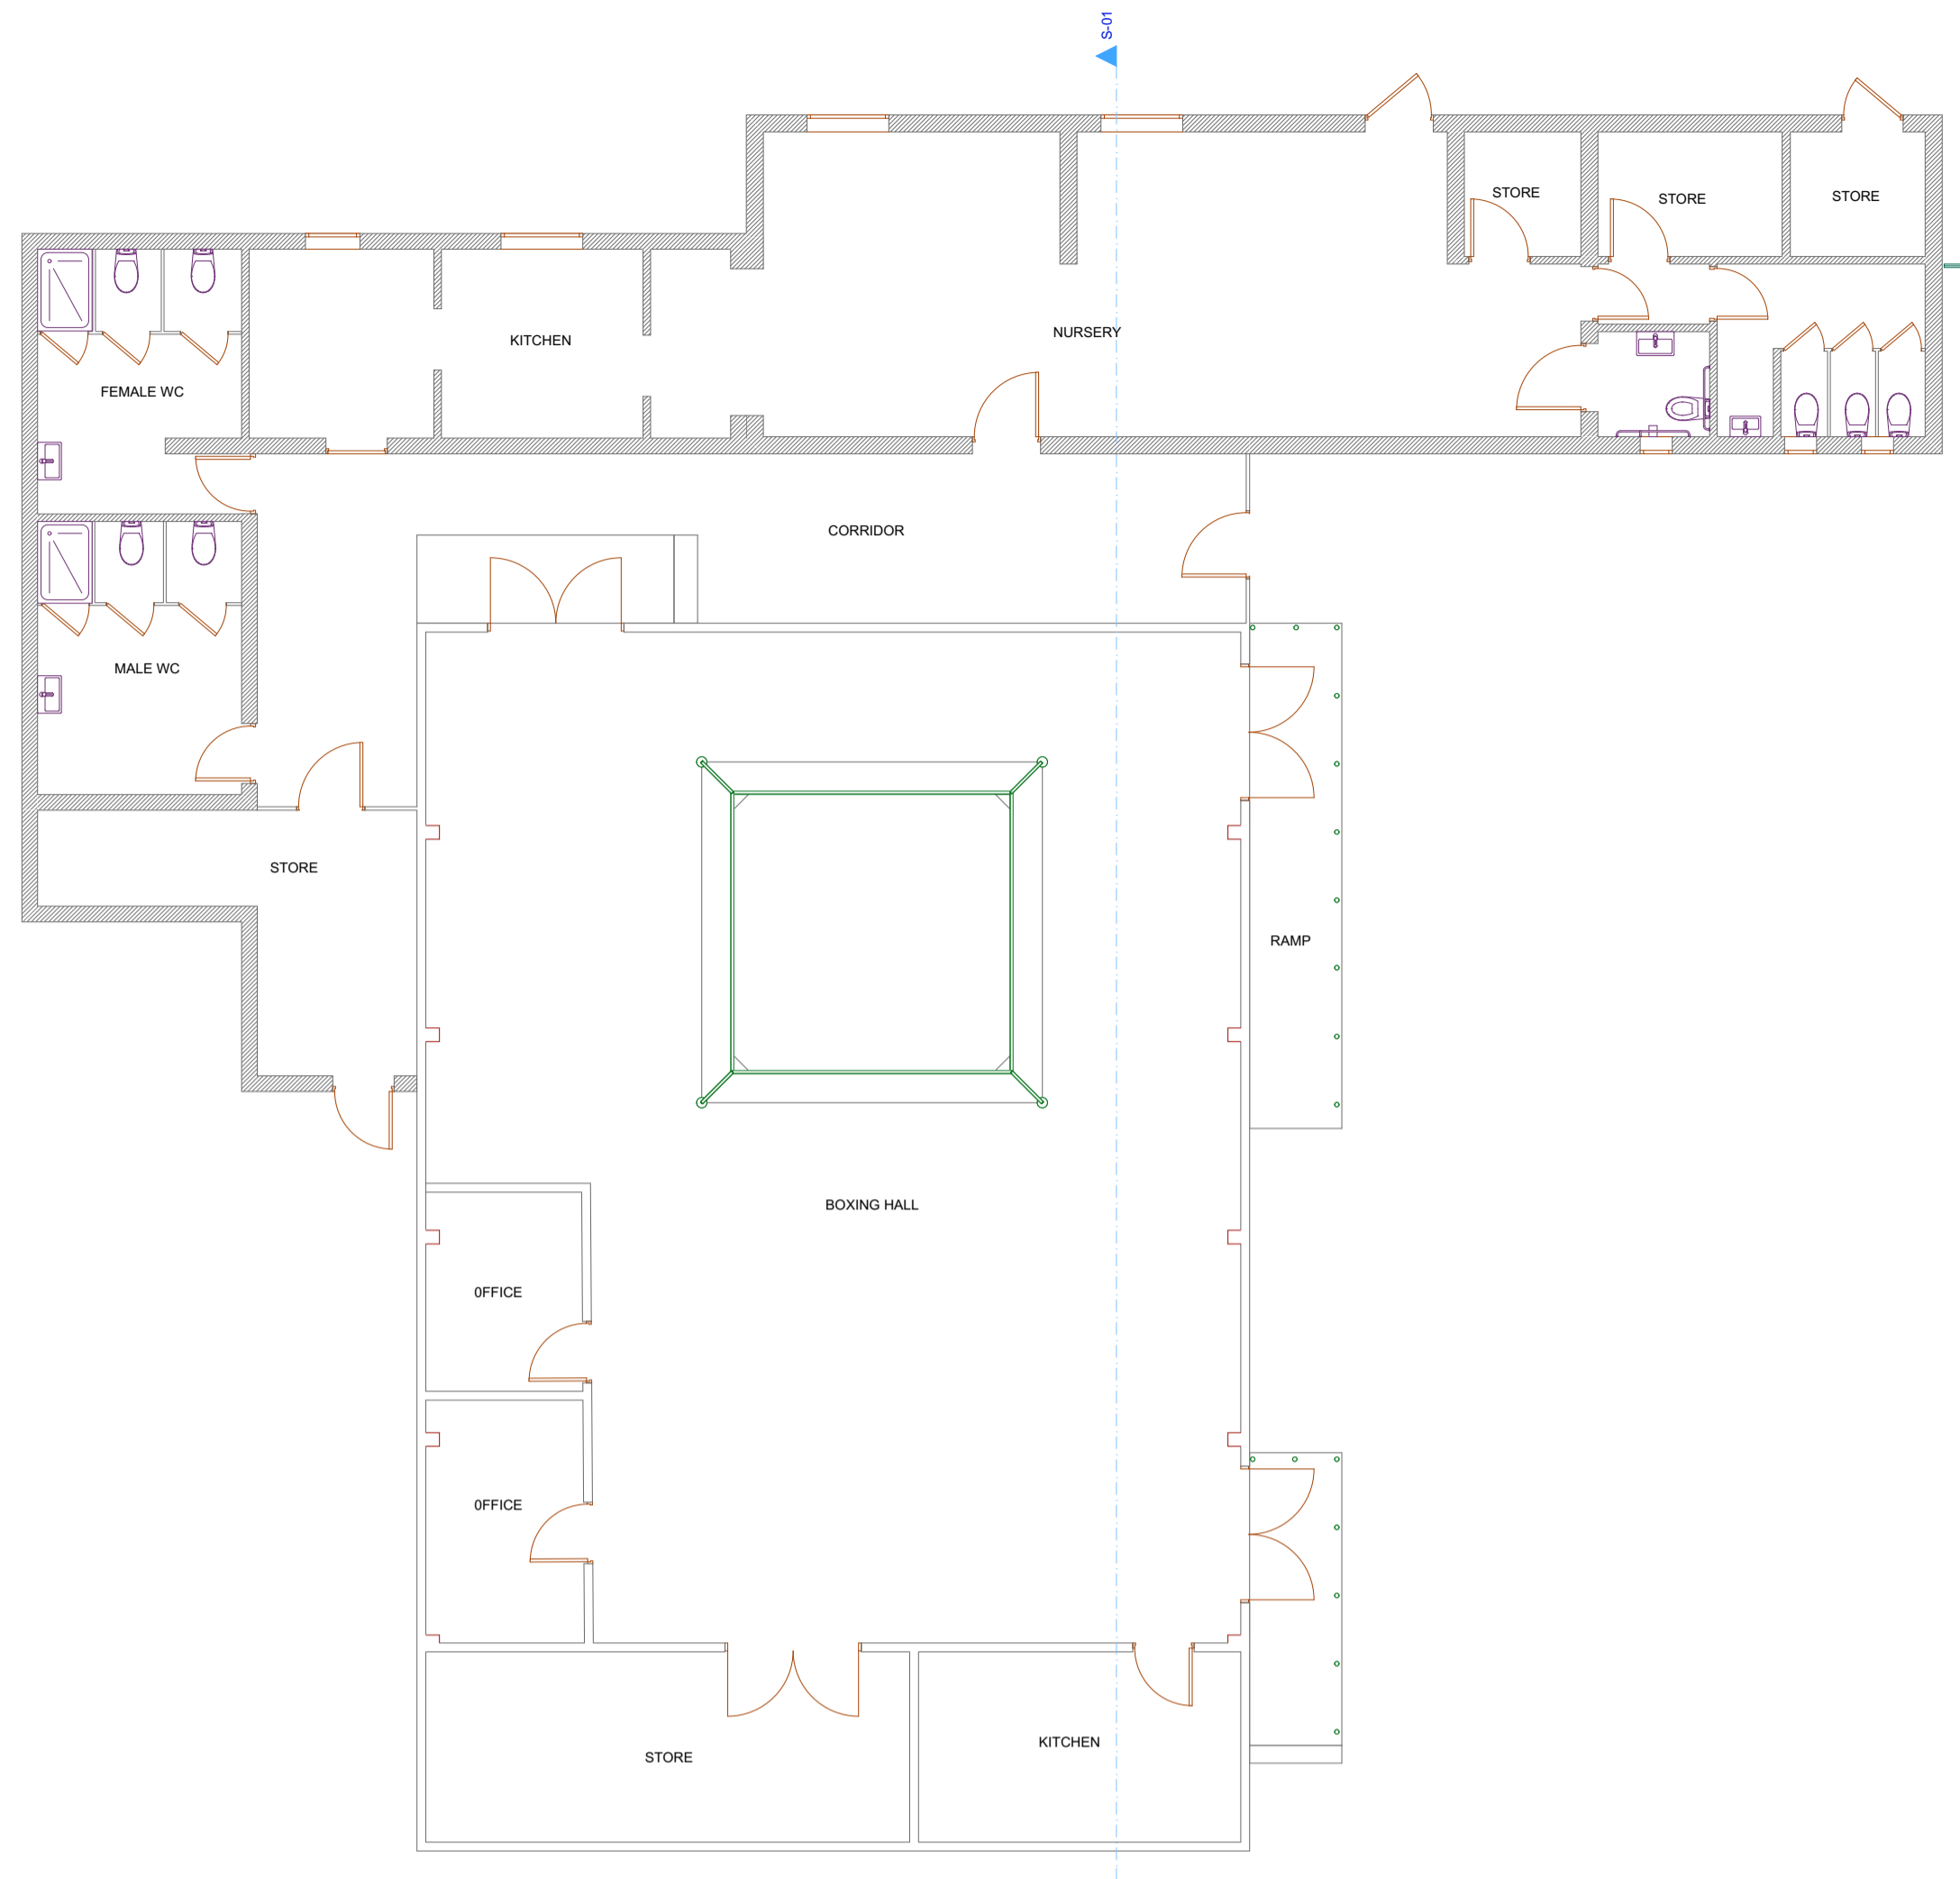


01 FLOOR PLAN 1:100

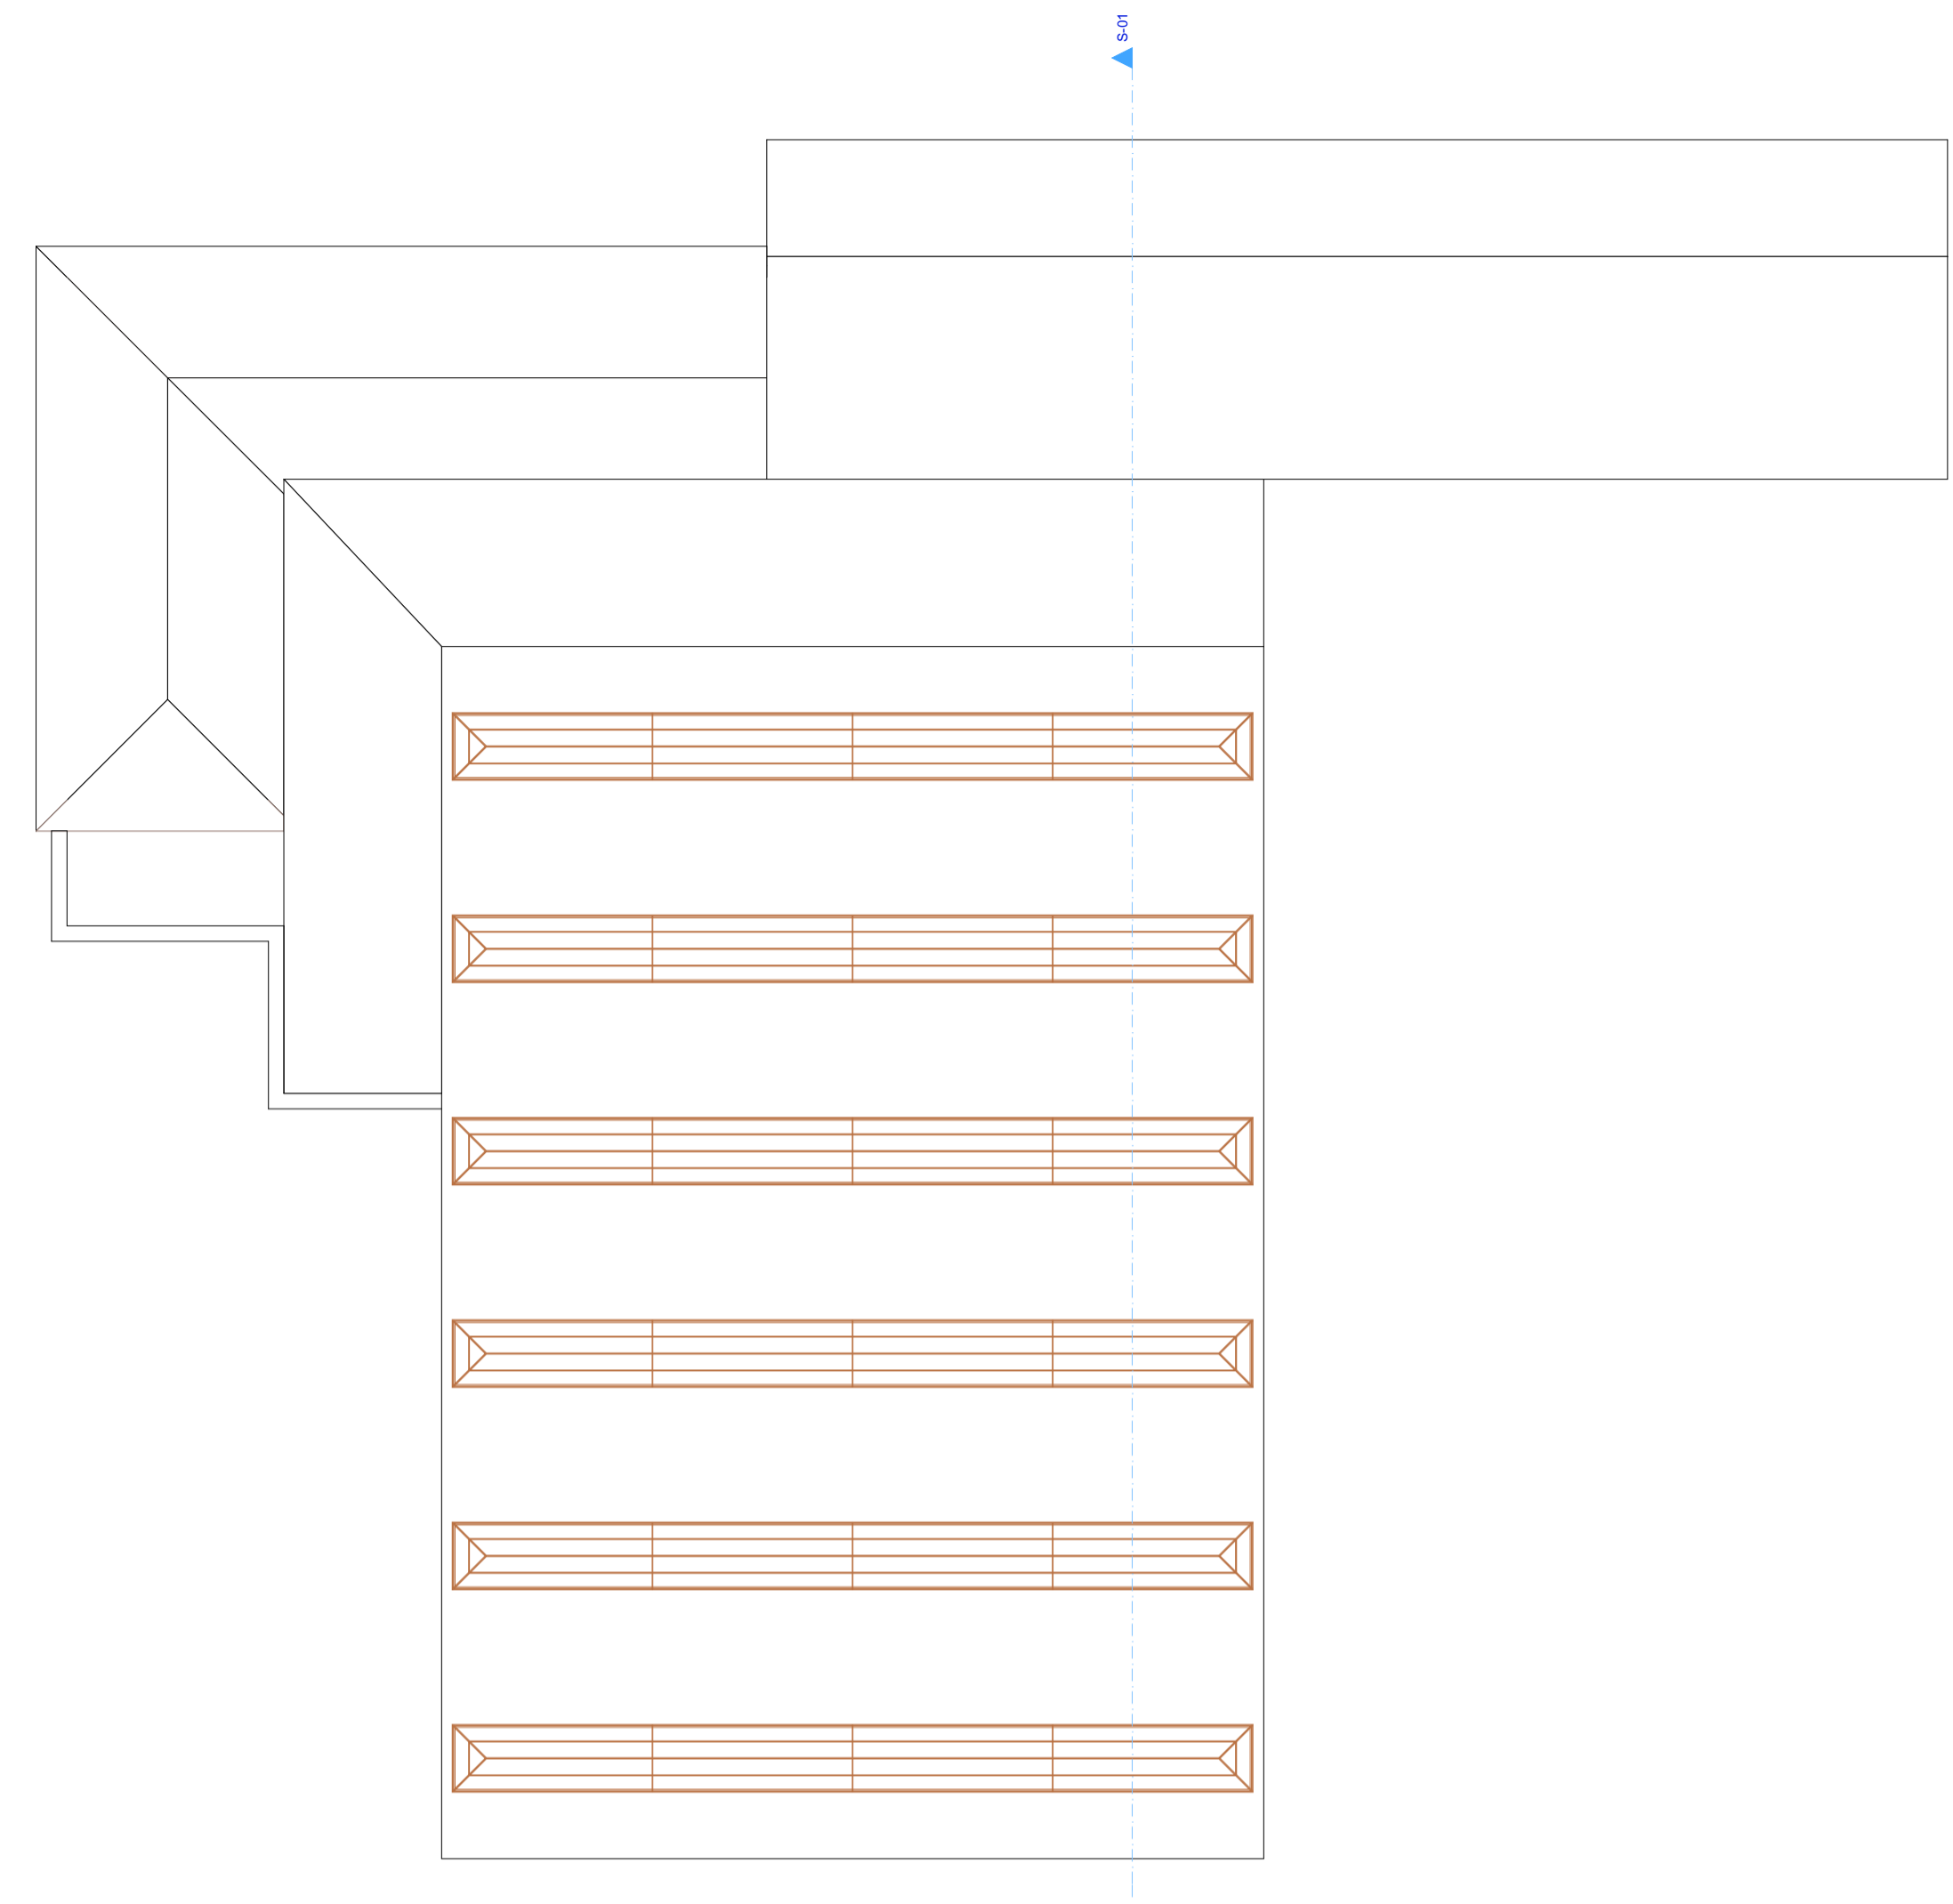


02 ROOF PLAN (1) 1:100

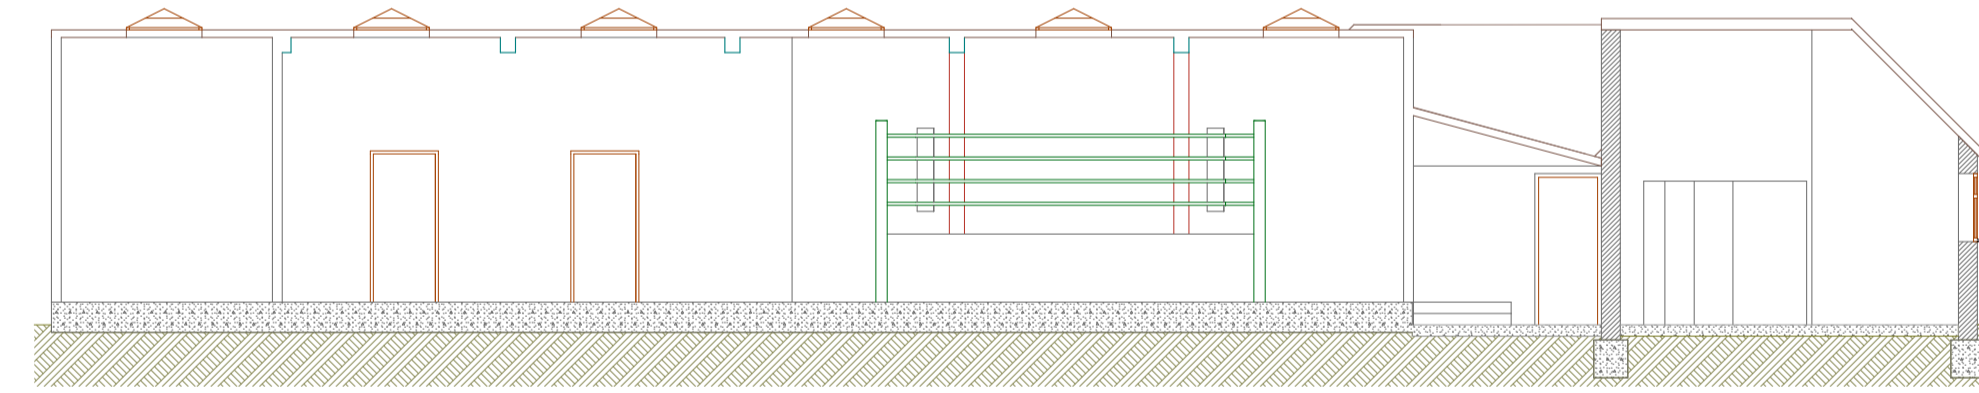

03 SECTION (1) 1:100

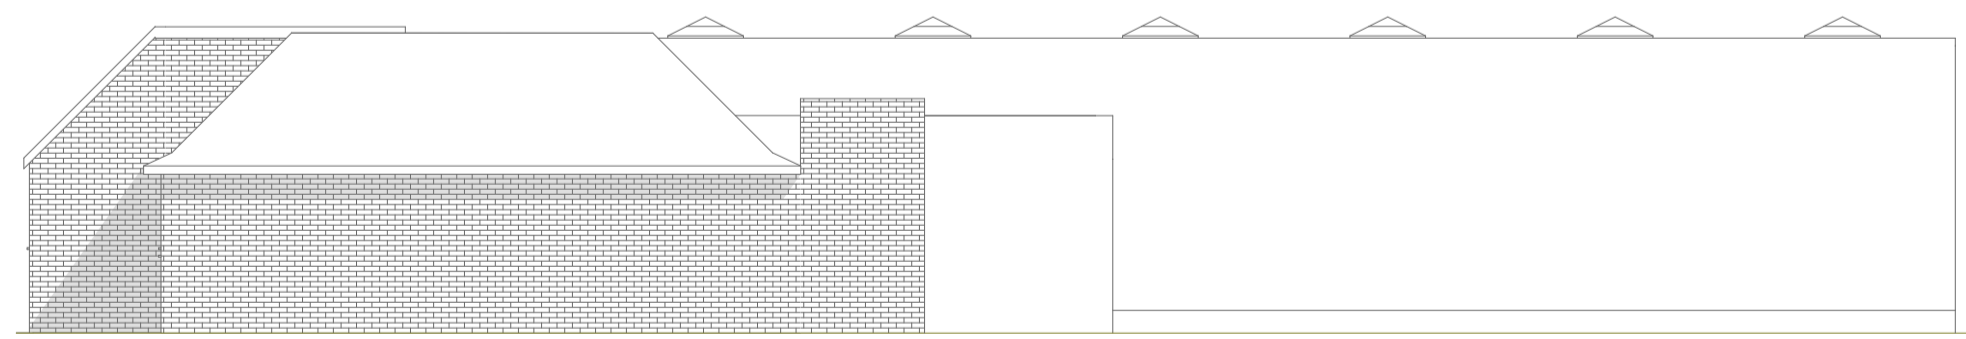


06 NORTH ELEVATION (1) 1:100

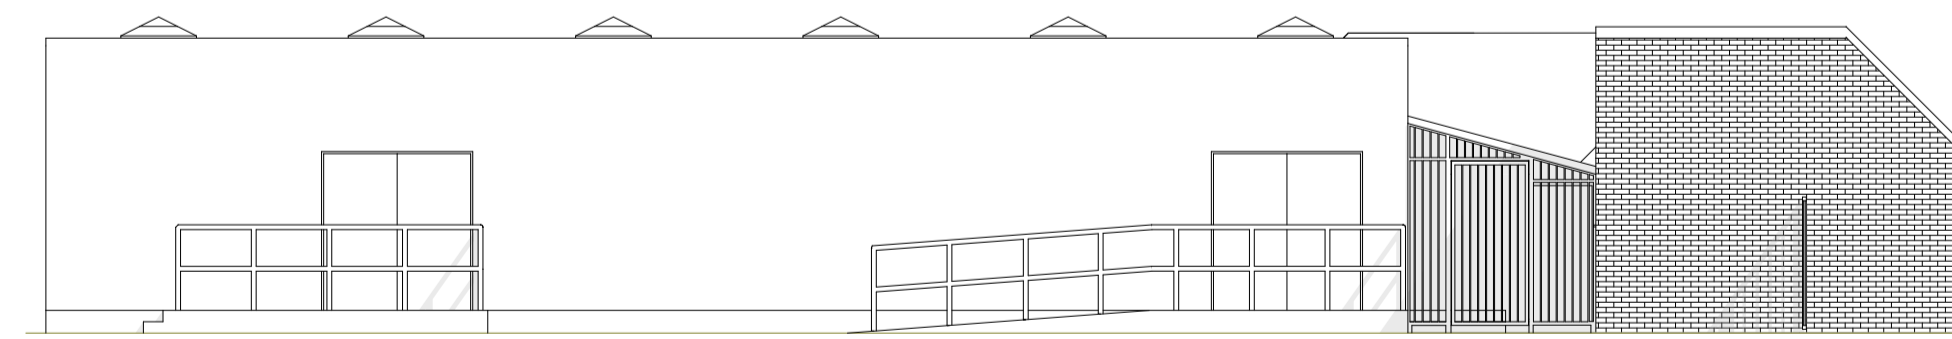

04 SOUTH ELEVATION (1) 1:100



07 WEST ELEVATION (1) 1:100

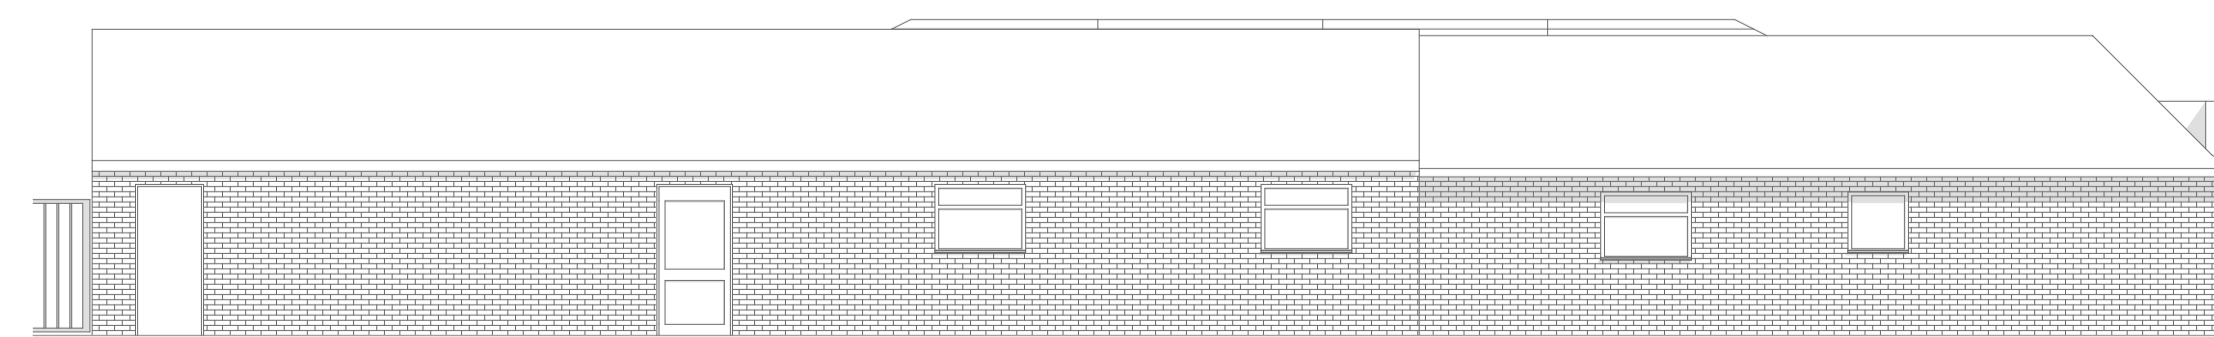

05 EAST ELEVATION (1) 1:100



INDIGO BLUE WORKS LIMITED <small>ARCHITECTURAL DESIGN SERVICE</small>	
124 ALEXANDRA ROAD LONDON SW19 7JY TEL: 020 8947 7548 FAX: 020 8947 6839 info@indigoblueworks.com	
DATE: 26/05/2019	REF: C WARREN
SITE: TOOTING TRIANGLE 366 CAVENDISH ROAD LONDON SW12 0PP	
DRAWING No. 2881	REVISION No.1
SCALE: 1-100 @ A1	