



1 Proposed South - Elevation  
1 : 100

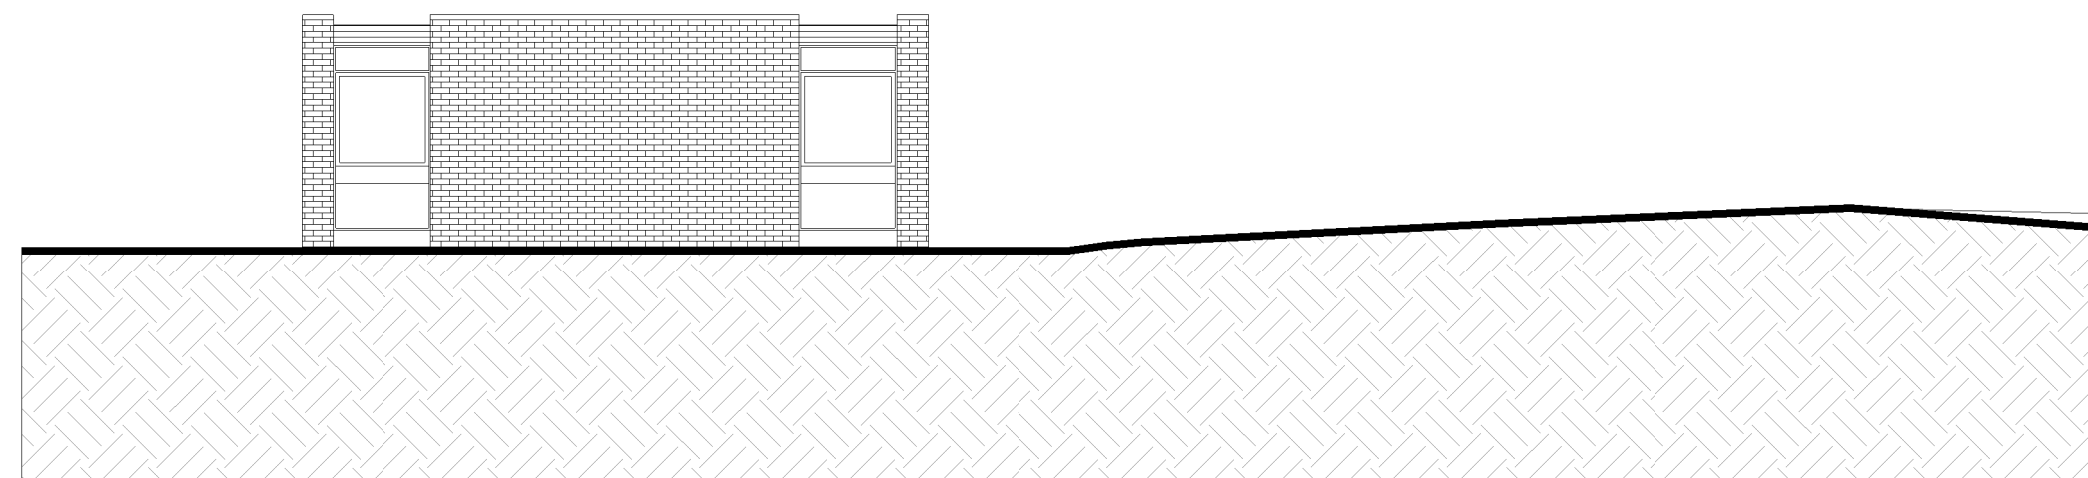


2 Proposed North - Elevation  
1 : 100




3 Proposed East - Elevation  
1 : 100

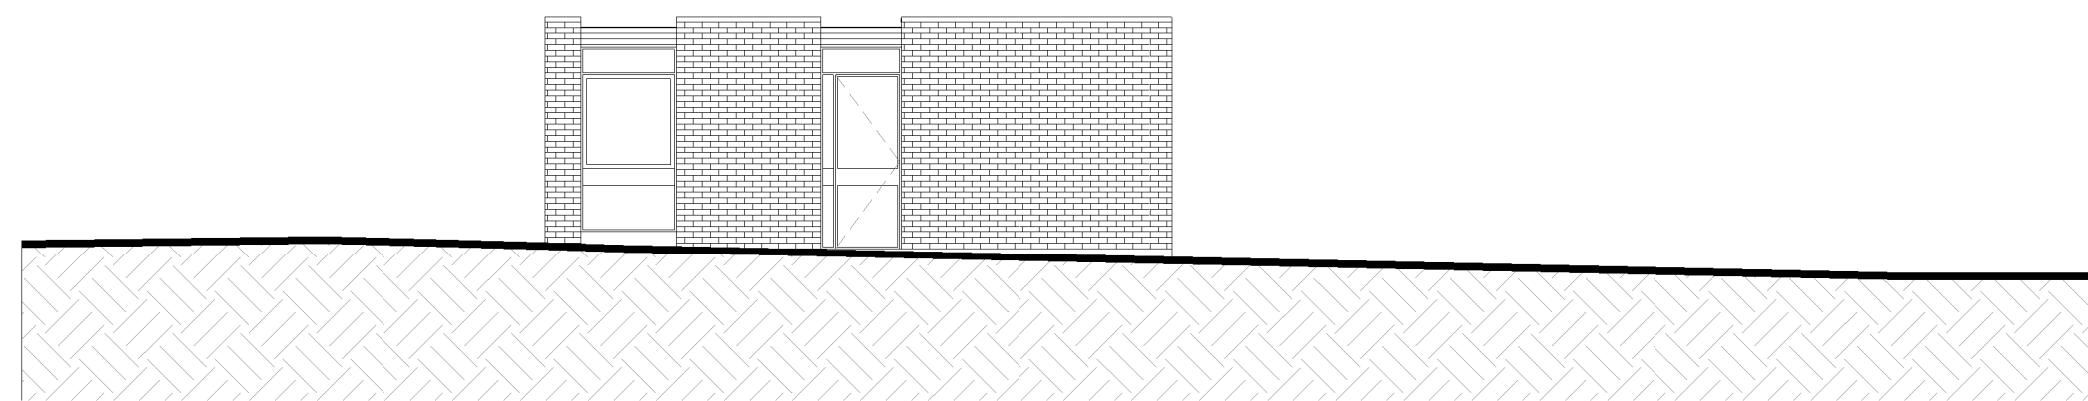

4 Proposed West - Elevation  
1 : 100

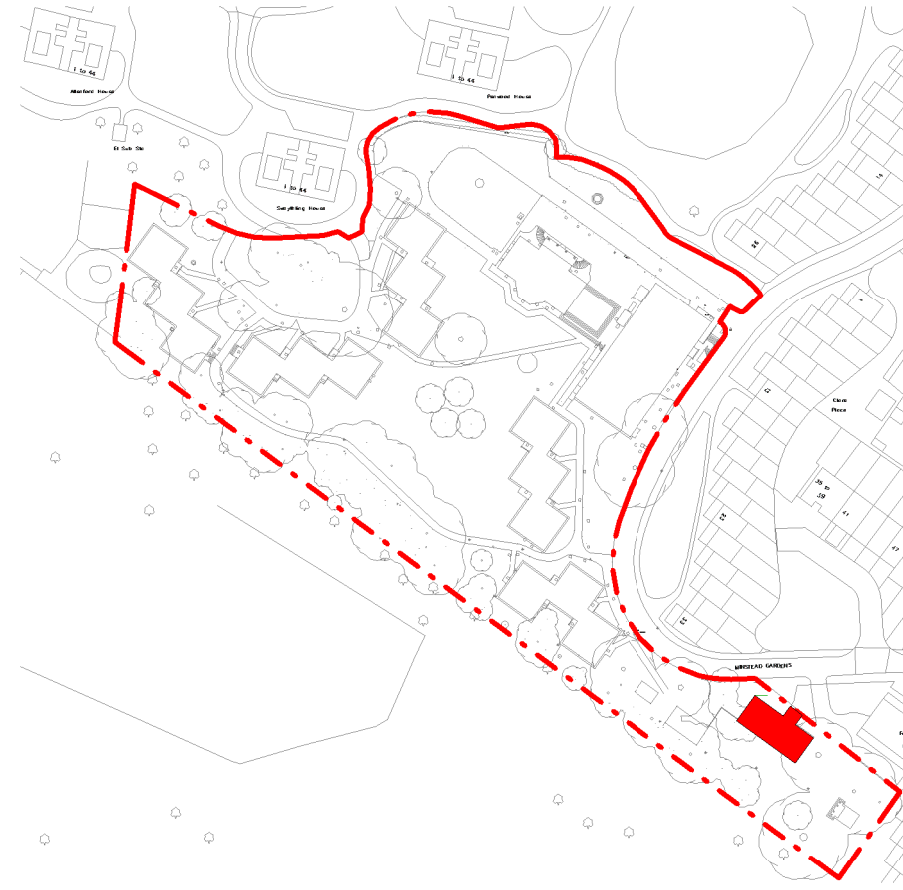

6 Key Plan  
1 : 2000

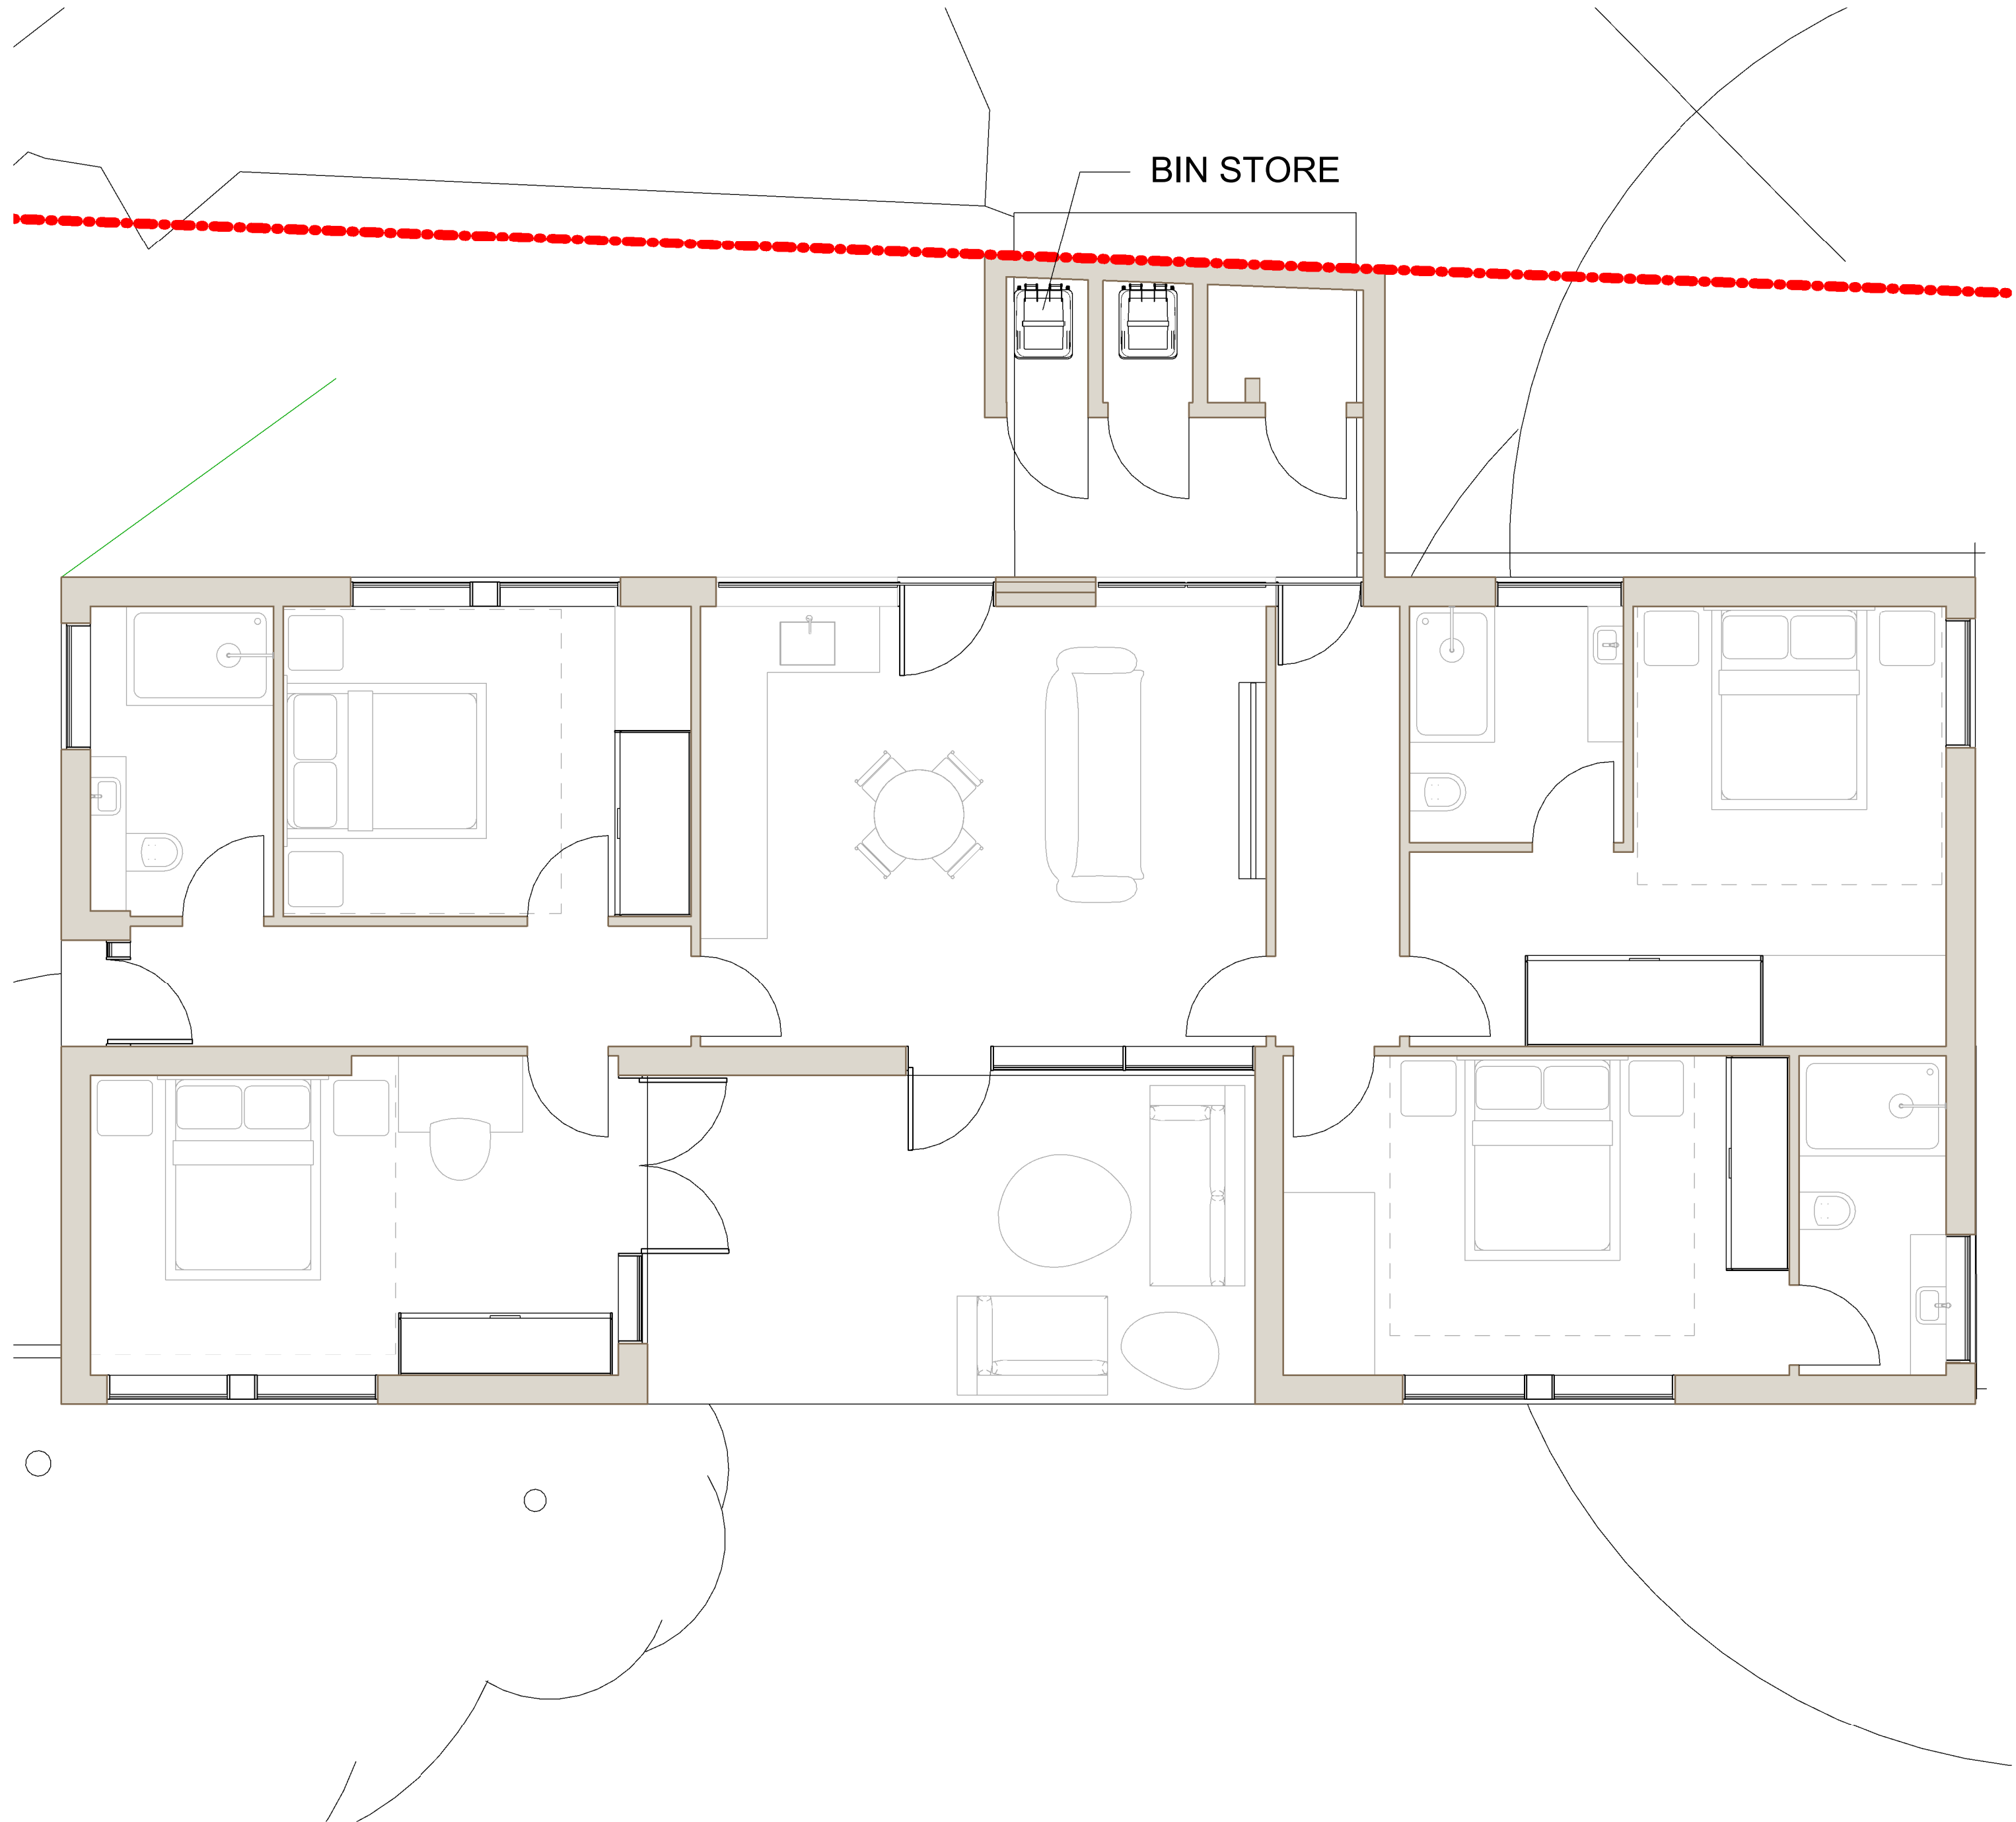

5 Proposed Bungalow - Floor Plan  
1 : 50

0 1 2 4 8m  
Scale 1:100 @A1



**General Notes**

This drawing is copyright of KSR architects. This drawing must be read in conjunction with the Designer's Risk Assessment, specification and all other relevant documentation and drawings.

KSR architects accept no liability for any expense, loss or damage of whatsoever nature and however arising from any variation made to this drawing or in the execution of the work to which it relates which has not been referred to them and their approval obtained.

Areas are based on unchecked survey and are approximate only. Do not scale from this drawing or the digital data, only figured dimensions are to be used. Refer to linear scale for guidance.

Check all dimensions on site prior to carrying out any works and advise any discrepancy

Rev	Description	Date	By
Status:			

Information

**KSR** ARCHITECTS &  
INTERIOR DESIGNERS

KSR Architects LLP info@ksrarchitects.com  
14 Greenland Street t: +44 (0)20 7882 5000  
London NW1 0ND www.ksrarchitects.com

Project:  
**Mount Clare House Student  
Accommodation**

Drawing Title:

Proposed Bungalow Elevations & Plan

Date of first issue: 26/09/2025 Scale: Varies @A1

Drawn By: OB Checked By: DC © KSR Architects

Drawing No: 23047-P1-171 Rev: