

Redline denotes development site

Blue line denotes supplementary information

- general notes
1. do not scale drawings
 2. all dimensions are in millimetres unless otherwise stated
 3. all dimensions shall be verified on site before proceeding with the work
 4. this drawing to be read in conjunction with all relevant structural, mechanical and electrical information
 5. this drawing to be read in conjunction with all SMC ALSOP's drawings
 6. site boundaries based on draft title report by DLA

SMC ALSOP's role on this project is that of Designer as defined in Regulation 2 of the Construction (Design and Management) Regulations 2007 (CDM). The design has been prepared with regard for the need under CDM Regulations 11, 18 and associated Regulations to eliminate hazards which may give rise to risks and reduce risks from any remaining hazards. CDM affects the Contractor's normal health and safety obligations when undertaking constructional operations. You are reminded of your duties under CDM and particularly to consider matters detailed in the pre-construction information. Professional advice should be sought if you are in any way unclear as to your obligations under CDM.

PLANNING

Rev	Description	By	Date	Chd/Aut
A	Planning Submission	AB	01.06.07	V1 MT

SMC ALSOP Parigata Studio
41 Parigata Road
London SW11 4NP
0044 (0)20 7978 7878

Structural Engineer	Services Engineer	Project Manager
AKT	Max Fordham	
Project QS	CDM Co-ordinator	Main Contractor
Gleeds	NHBC	


SCALE IN MM

ORACLE RESIDENTIAL

Project: **PUTNEY PLACE**

Title: **SITE PLAN AS PROPOSED**

Original Scale	Drawn	Checked	Authorised	Sheet
1:1250	VI	MT	WA	A3
	Date: 01.06.07	Date: 01.06.07	Date: 01.06.07	
Drawing Number	1297_002			Rev
				A

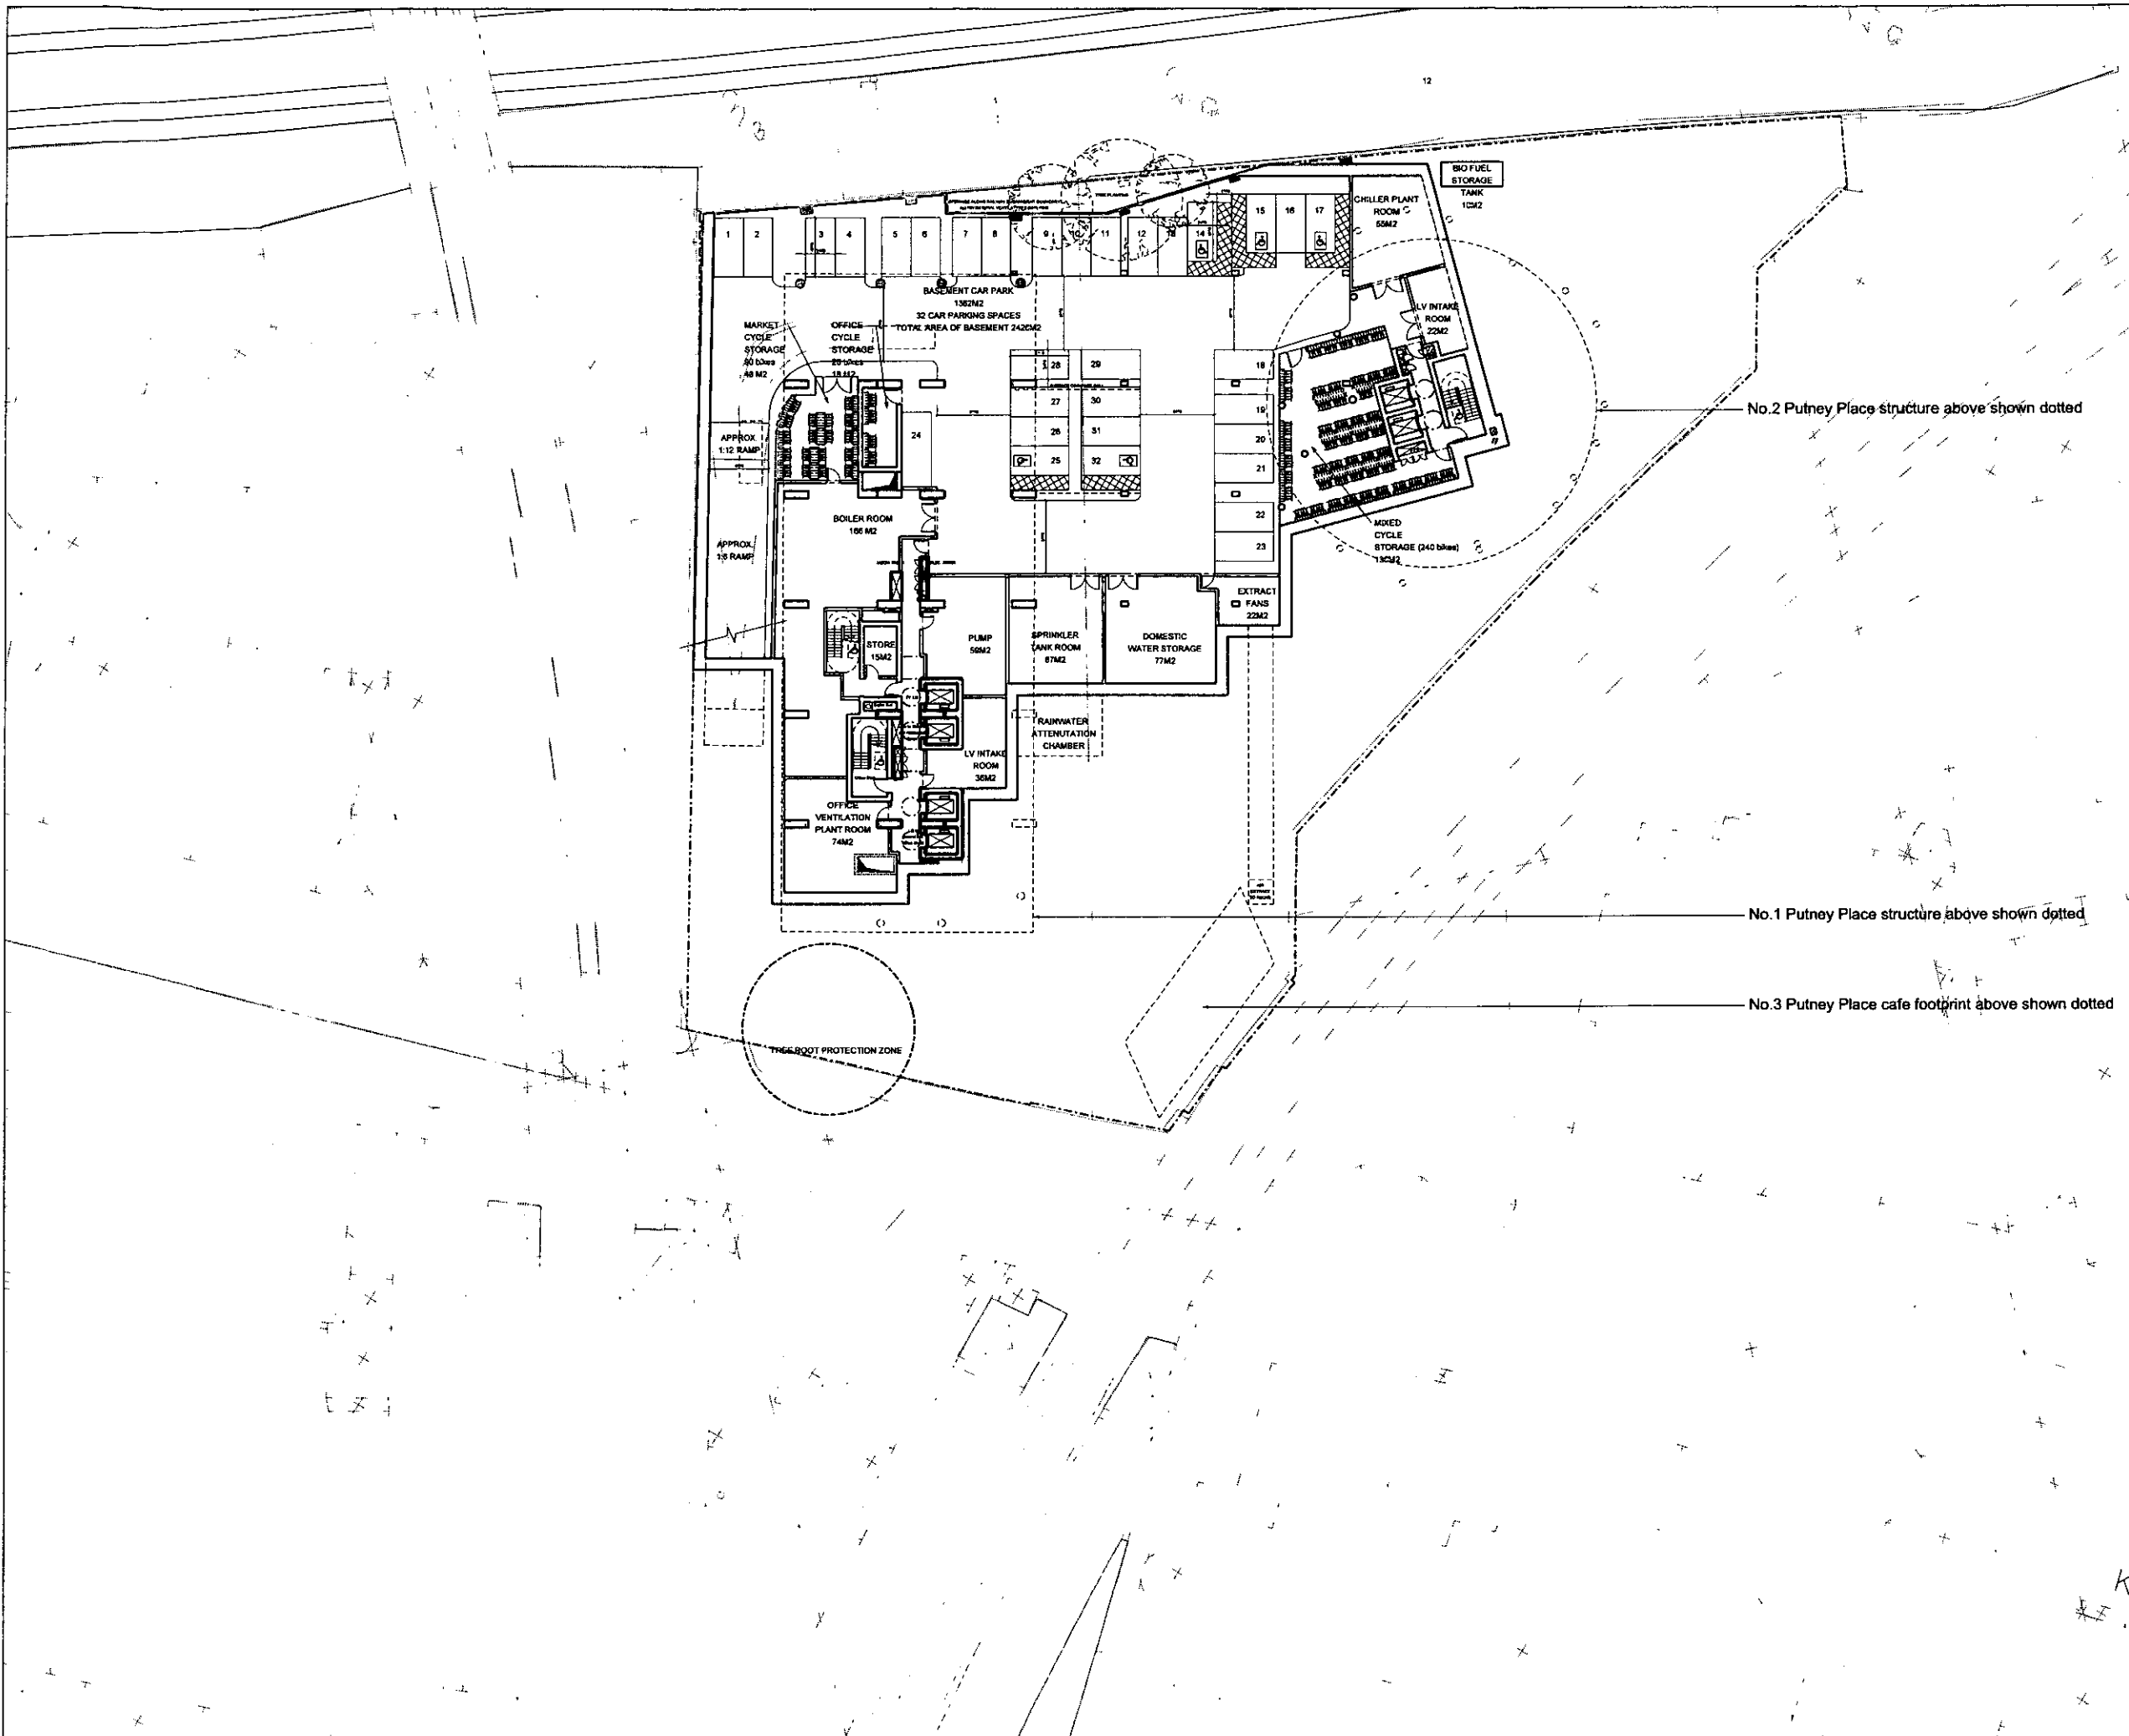

- general notes
1. do not scale drawings
 2. all dimensions are in millimetres unless otherwise stated
 3. all dimensions shall be verified on site before proceeding with the work
 4. this drawing to be read in conjunction with all relevant structural, mechanical and electrical information
 5. this drawing to be read in conjunction with all SMC ALSOP's drawings

SMC ALSOP's role on this project is that of Designer as defined in Regulation 2 of the Construction (Design and Management) Regulations 2007 (CDM). The design has been prepared with regard for the need under CDM Regulations 11, 18 and associated Regulations to eliminate hazards which may give rise to risks and reduce risks from any remaining hazards. CDM affects the Contractor's normal health and safety obligations when undertaking constructional operations. You are reminded of your duties under CDM and particularly to consider matters detailed in the pre-construction information. Professional advice should be sought if you are in any way unclear as to your obligations under CDM.

PLANNING

Rev	Description	By	Date	Chk/Ach
A	Planning Submission	MC	01.06.07	YL HT

SMC ALSOP Perkins Studio
41 Parkgate Road
London SW11 4NP
0044 (0)20 7778 7878

Structural Engineer AKT	Services Engineer Max Fortham	Project Manager
Project QS Gleeds	CDM Co-ordinator NHBC	Main Contractor

Client
ORACLE RESIDENTIAL

Project
PUTNEY PLACE

Title
BASEMENT FLOOR PLAN

Original Scale 1:500	Drawn HT	Checked HT Date 01.06.07	Authorised WA Date 01.06.07	Sheet A3
Drawing Number 1297_099				Rev A



- general notes
1. do not scale drawings
 2. all dimensions are in millimetres unless otherwise stated
 3. all dimensions shall be verified on site before proceeding with the work
 4. this drawing to be read in conjunction with all relevant structural, mechanical and electrical information
 5. this drawing to be read in conjunction with all SMC ALSOP's drawings

SMC ALSOP's role on this project is that of Designer as defined in Regulation 2 of the Construction (Design and Management) Regulations 2007 (CDM). The design has been prepared with regard for the need under CDM Regulations 11, 18 and associated Regulations to eliminate hazards which may give rise to risks and reduce risks from any remaining hazards. CDM affects the Contractor's normal health and safety obligations when undertaking constructional operations. You are reminded of your duties under CDM and particularly to consider matters detailed in the pre-construction information. Professional advice should be sought if you are in any way unclear as to your obligations under CDM.

PLANNING

Rev	Description	By	Date	Chk'd	Auth'd
A	Planning Submission	AB	01.06.08	VL	MT

Rev	Description	By	Date	Chk'd	Auth'd
A	Planning Submission	AB	01.06.08	VL	MT

SMC ALSOP Paragon Studio
41 Paragon Road
London SW11 0BP
0044 (0)20 7578 7878

Structural Engineer AKT	Services Engineer Max Fordham	Project Manager
Project QS Gleeds	CDM Co-ordinator NHBC	Main Contractor

0 4000 8000 12000 16000 20000
SCALE IN MM

Clerk
ORACLE RESIDENTIAL

Project
PUTNEY PLACE

Title
GROUND FLOOR PLAN

Original Scale 1:500	Drawn AB Date 01.06.07	Checked MT Date 01.06.07	Authorised WA Date 01.06.07	Sheet A3
Drawing Number 1297_100				Rev. A