


01 PLAN: 2 BEDROOM FLAT
 04_420
 LEVELS 07-08, 11-13, 15-18

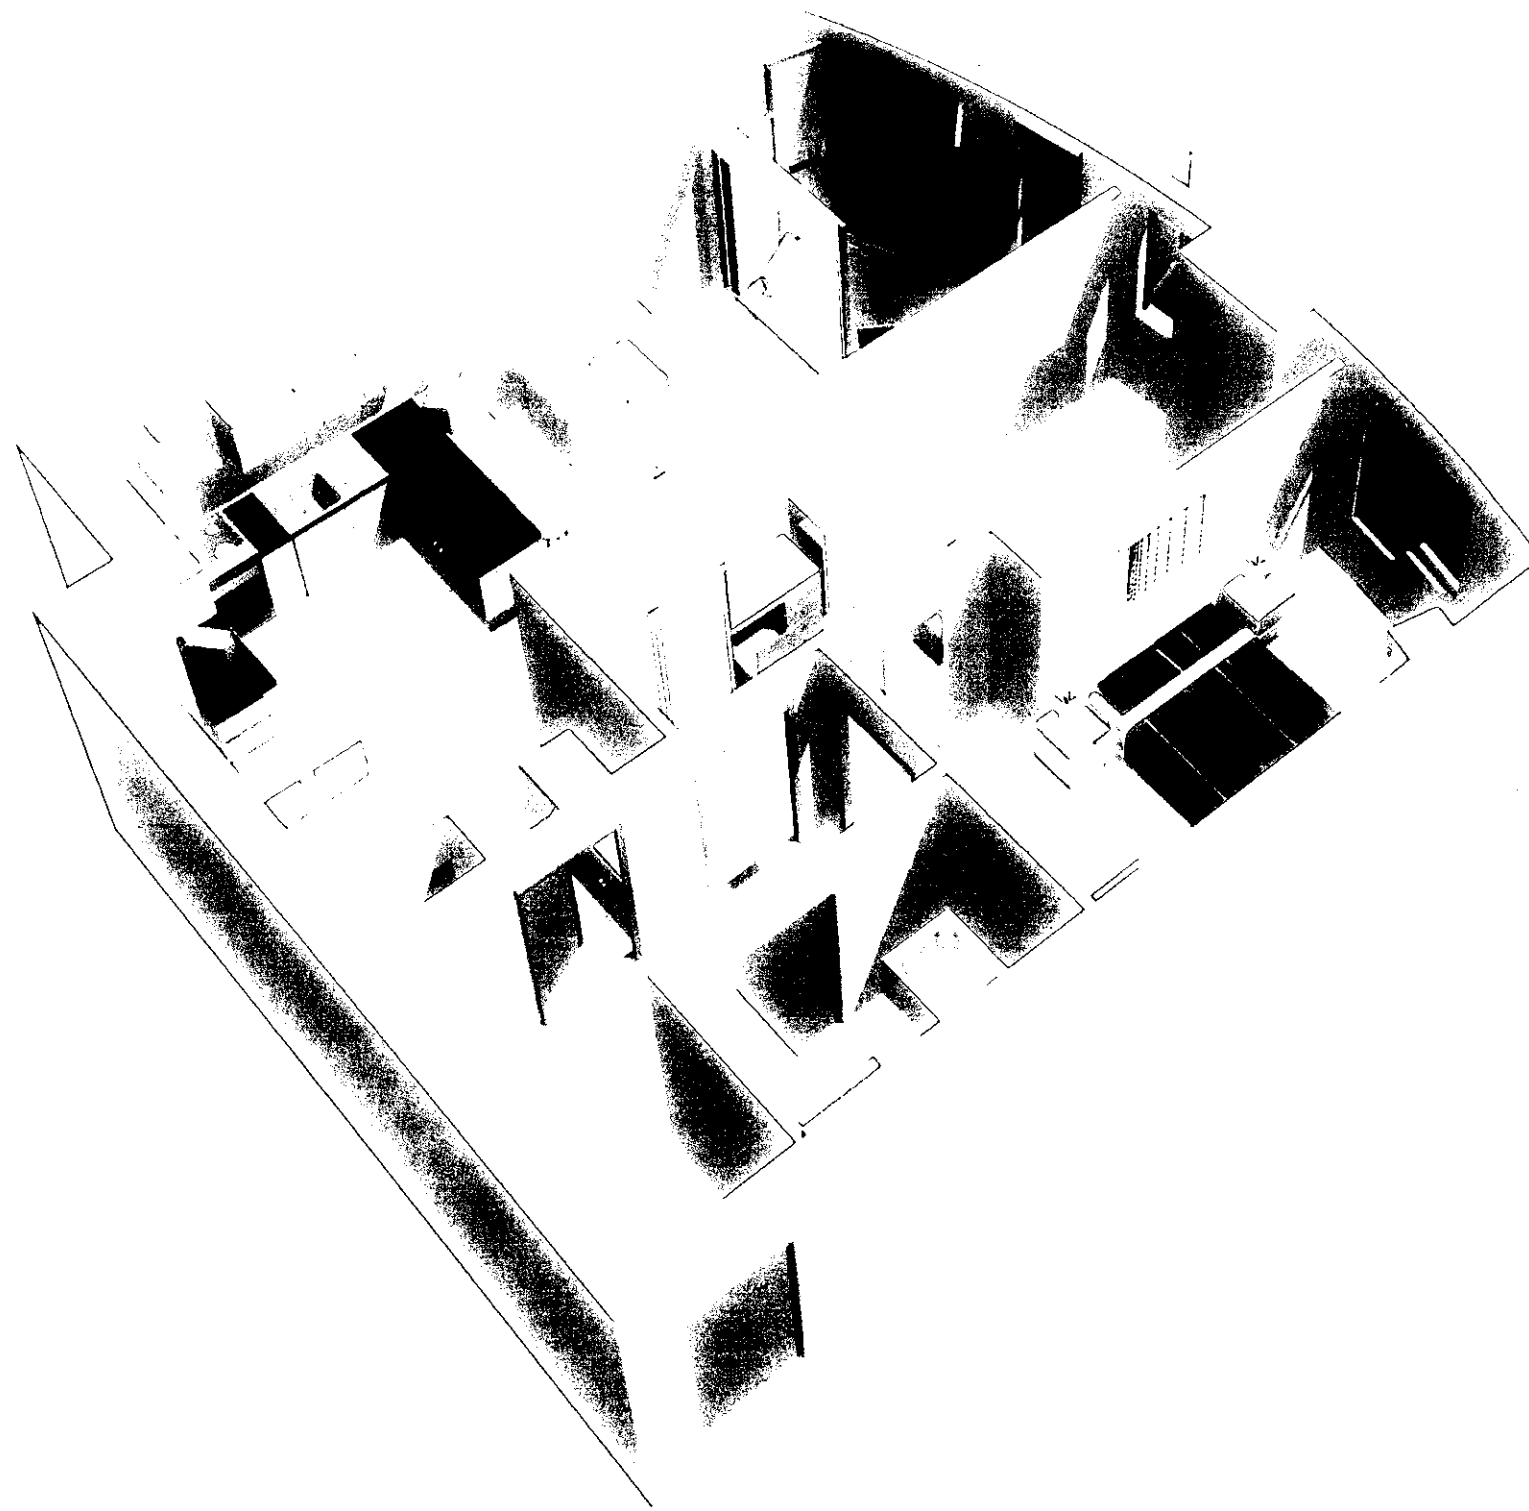

02 INTERIOR AXONOMETRIC
 04_420

03 INTERIOR PERSPECTIVE
 04_420
 Note: Illustrated fixtures, fittings and finishes are indicative only

- general notes
1. do not scale drawings
 2. all dimensions are in millimetres unless otherwise stated
 3. all dimensions shall be verified on site before proceeding with the work
 4. this drawing to be read in conjunction with all relevant structural, mechanical and electrical information
 5. this drawing to be read in conjunction with all SMC ALSOP's drawings


SMC ALSOP's role on this project is that of Designer as defined in Regulation 2 of the Construction (Design and Management) Regulations 2007 (CDM). The design has been prepared with regard for the need under CDM Regulations 11, 18 and associated Regulations to eliminate hazards which may give rise to risks and reduce risks from any remaining hazards. CDM affects the Contractor's normal health and safety obligations when undertaking constructional operations. You are reminded of your duties under CDM and particularly to consider matters detailed in the pre-construction information. Professional advice should be sought if you are in any way unclear as to your obligations under CDM.

PLANNING

Rev	Description	By	Date	Clad	Auth
A	Planning Submission	MC	01.06.08	VL	MT

SMC ALSOP
 Pergas Studio
 41 Pergas Road
 London SW11 4NP
 0044 (0)20 7978 7876

Structural Engineer AKT	Services Engineer Max Fordham	Project Manager
Project QS Gleeds	Planning Supervisor NHBC	Main Contractor

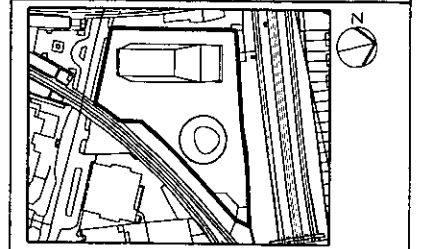

Client
ORACLE RESIDENTIAL

Project
 NO. 2 PUTNEY PLACE

Title
 TYPICAL INTERIOR LAYOUT

Original Scale NTS	Drawn Date: 02.10.07	Checked Date: 03.10.07	Authorised Date: 03.10.07	Sheet A3
Drawing Number 1297_84_420				Rev A

