

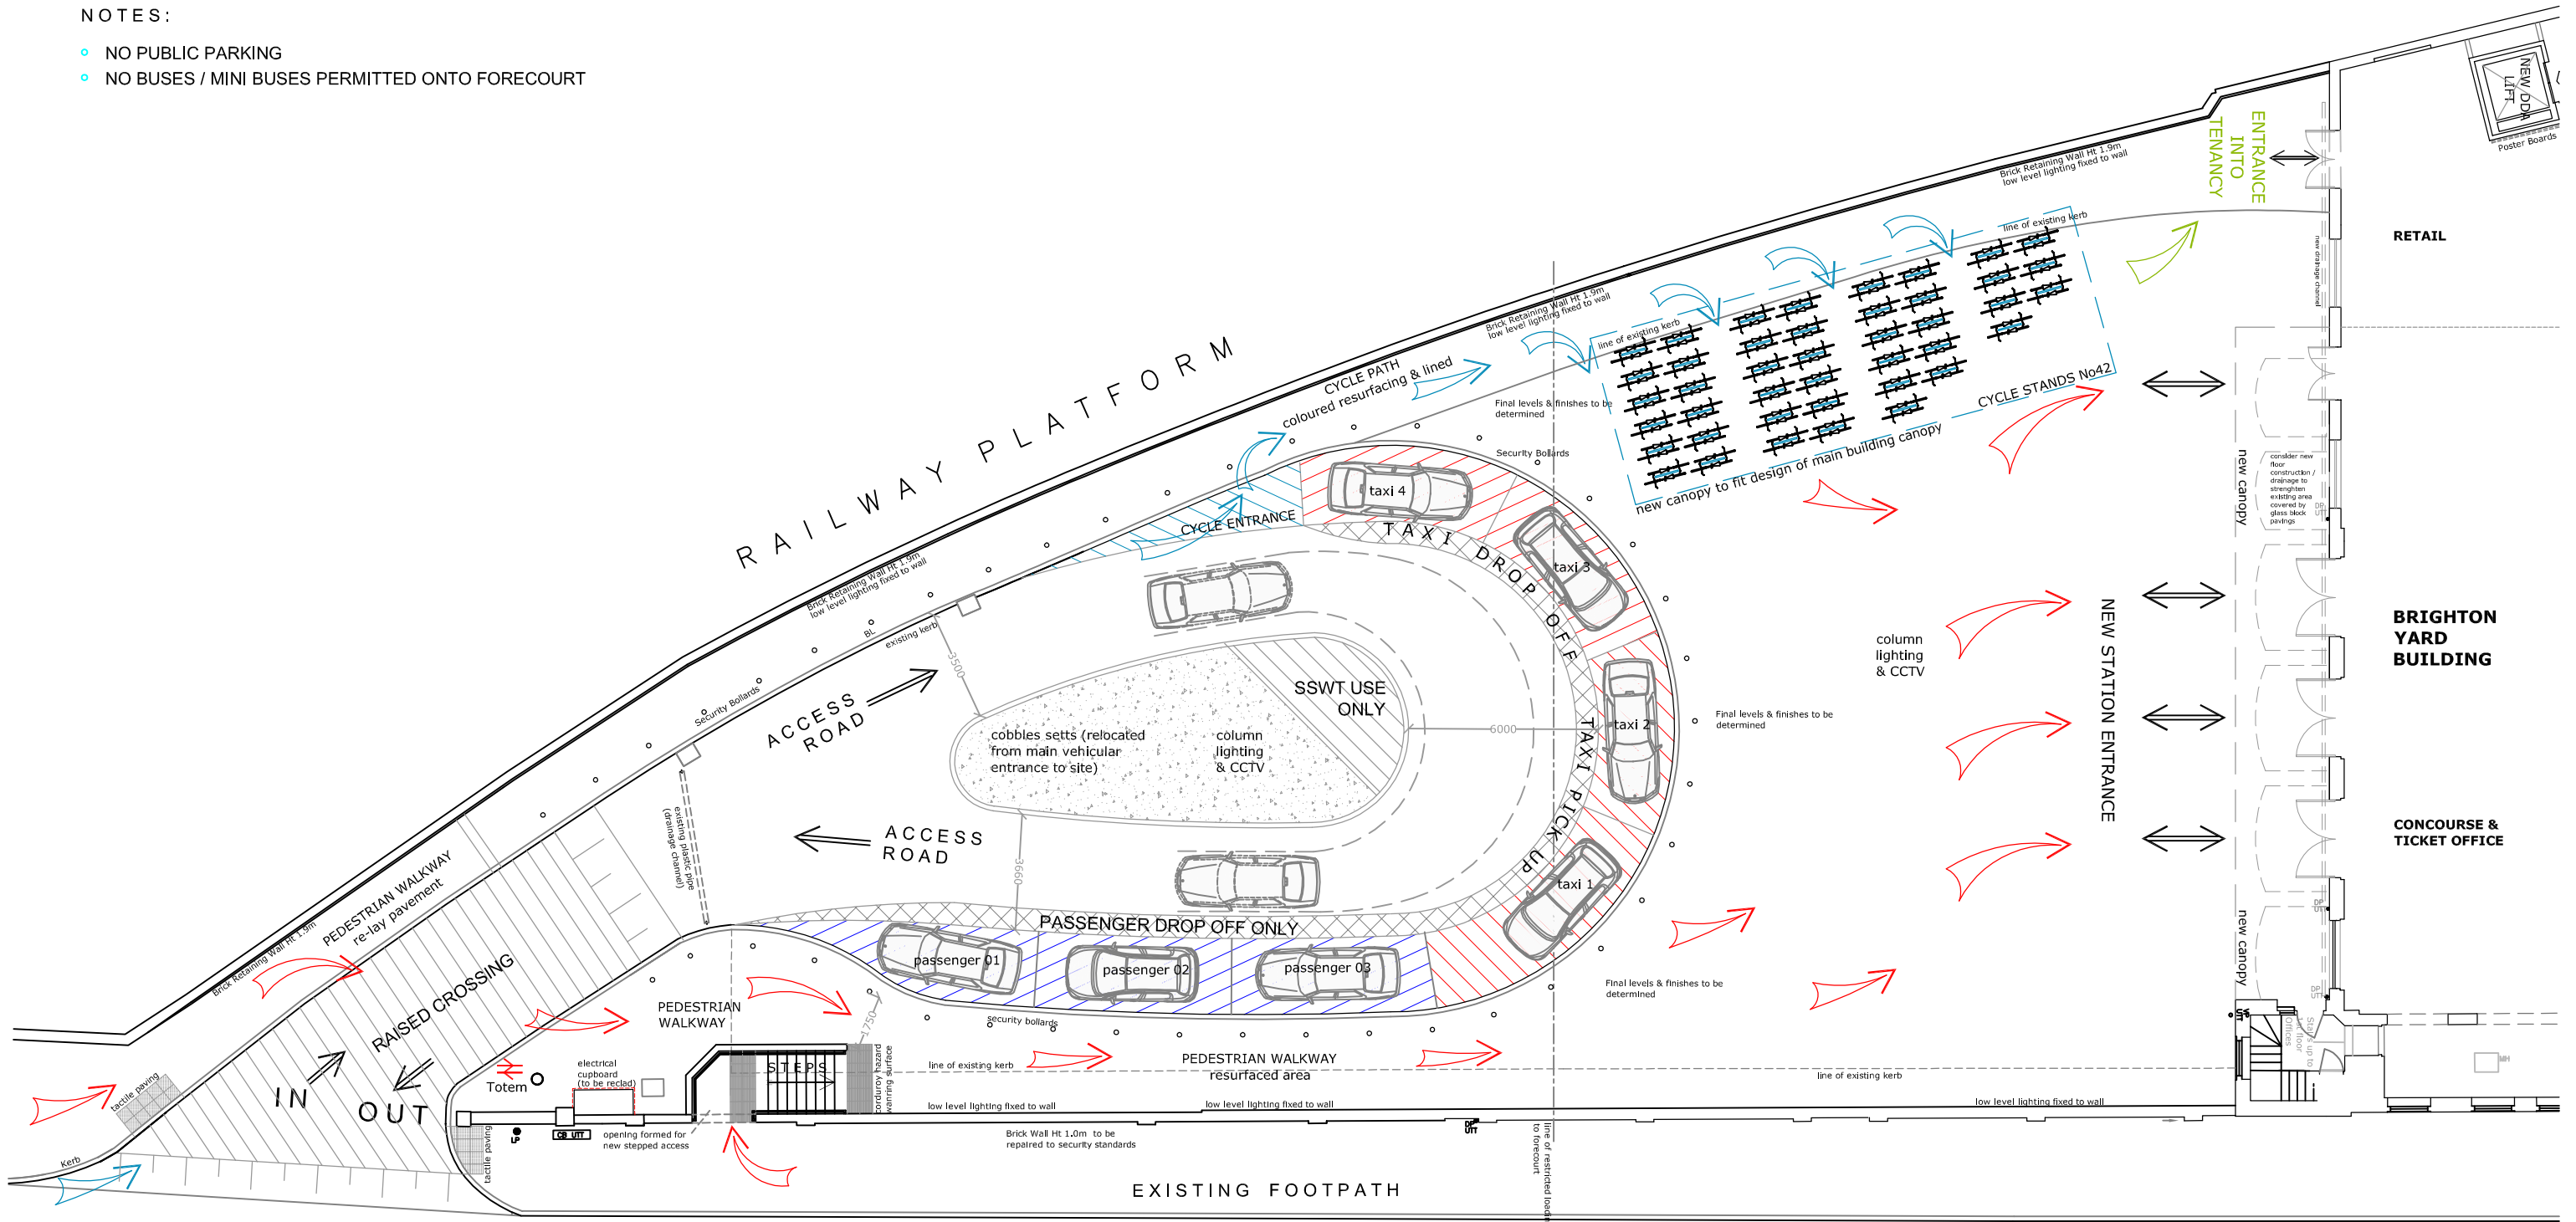


NOTES:

- NO PUBLIC PARKING
- NO BUSES / MINI BUSES PERMITTED ONTO FORECOURT

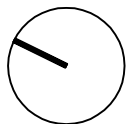

ST JOHN'S HILL

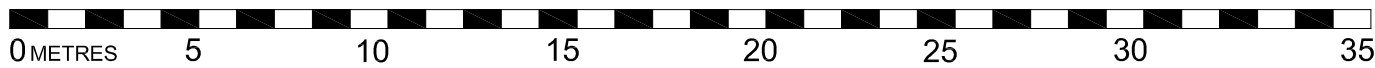

PRELIMINARY

Revisions	Date	By	Chk
H	06/11/09	CM	PJR
G	04/11/09	CM	PJR
F	02/11/09	CM	-
E	02/11/09	CM	-
D	22/10/09	DC	PJR
C	20/10/09	CM	PJR
B	02/10/09	DC	PJR
A	02/10/09	DC	PJR

Scale	Date	Drawn by	Checked
1:100 @ A1 1:200 @ A3	24/09/09	CM	PJR

- NOTES:
- Copyright: The contents of this drawing may not be reproduced in whole or in part without the written consent of Robinson Kenning & Gallagher.
  - No dimensions to be scaled from this drawing.
  - All dimensions to be checked on site by Contractor.
  - Where discrepancy occurs between specification and drawings then Robinson Kenning & Gallagher must be notified immediately.

FEASIBILITY STUDY FOR NEW FORECOURT  
CLAPHAM JUNCTION STATION  
BRIGHTON YARD BUILDING

CLIENT: SSWT

**Robinson Kenning & Gallagher**  
Architects & Surveyors

Unit K, Lombard Business Park, 20 - 26 Purley Way, Croydon, Surrey, CR0 3JP. Tel No. 020-8684-8125. Fax No.020-8684-8534

**DRAFT**

PROPOSED FORECOURT  
OPTION 03(H)

**09-2904-09H**