




Quietway Wandsworth - Teddington

3B - Mapleton Road




Working in partnership with:

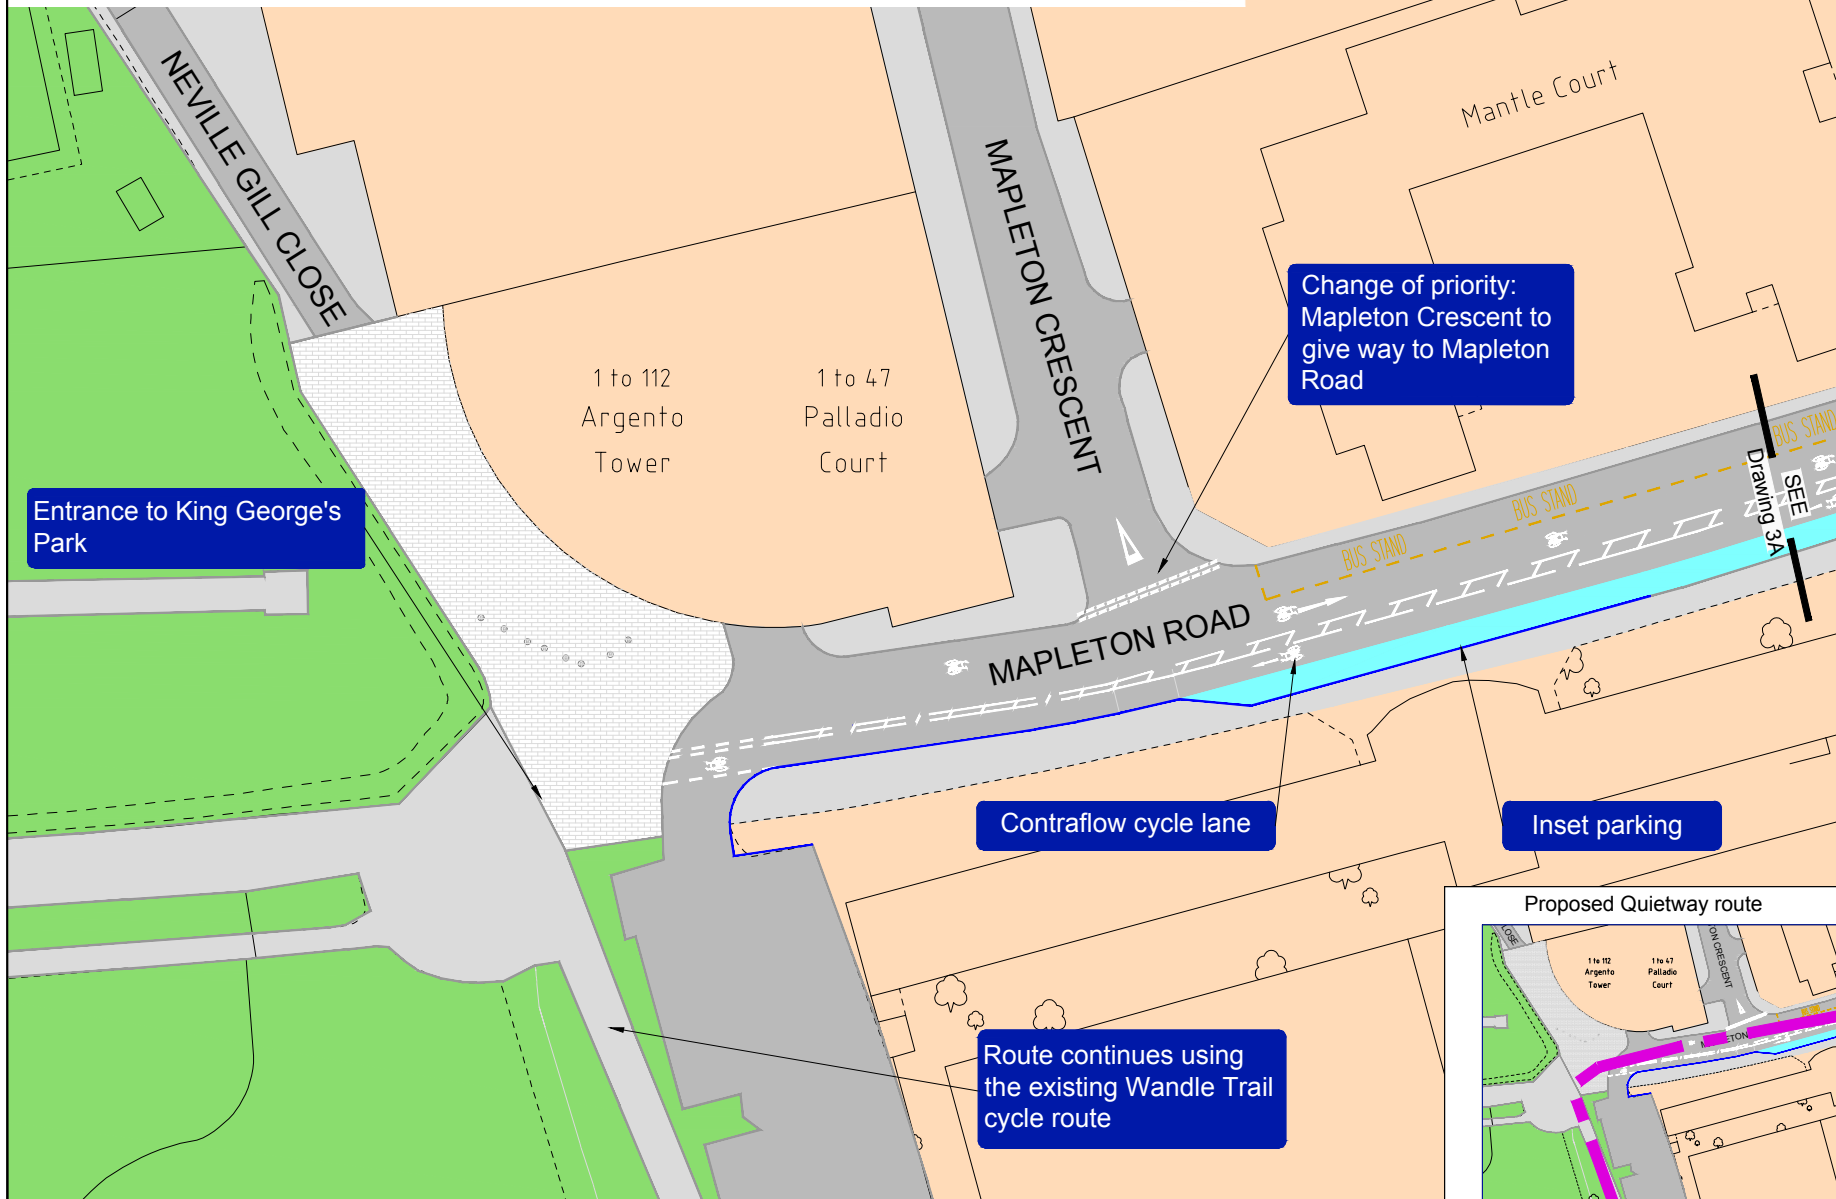

Key:

- Existing buildings
- Existing carriageway
- Existing footway
- River Wandle
- Existing green space
- Inset parking
- Proposed speed hump
- Proposed white line markings
- Existing kerb
- Proposed kerb
- Proposed yellow line markings
- Footway
- Quietway route

Proposed Quietway route

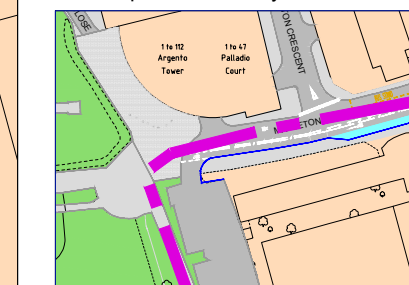

OCTOBER 2017