



Quietway Wandsworth - Teddington


1- Heathfield Road



Working in partnership with:




Addition of sinusoidal road humps

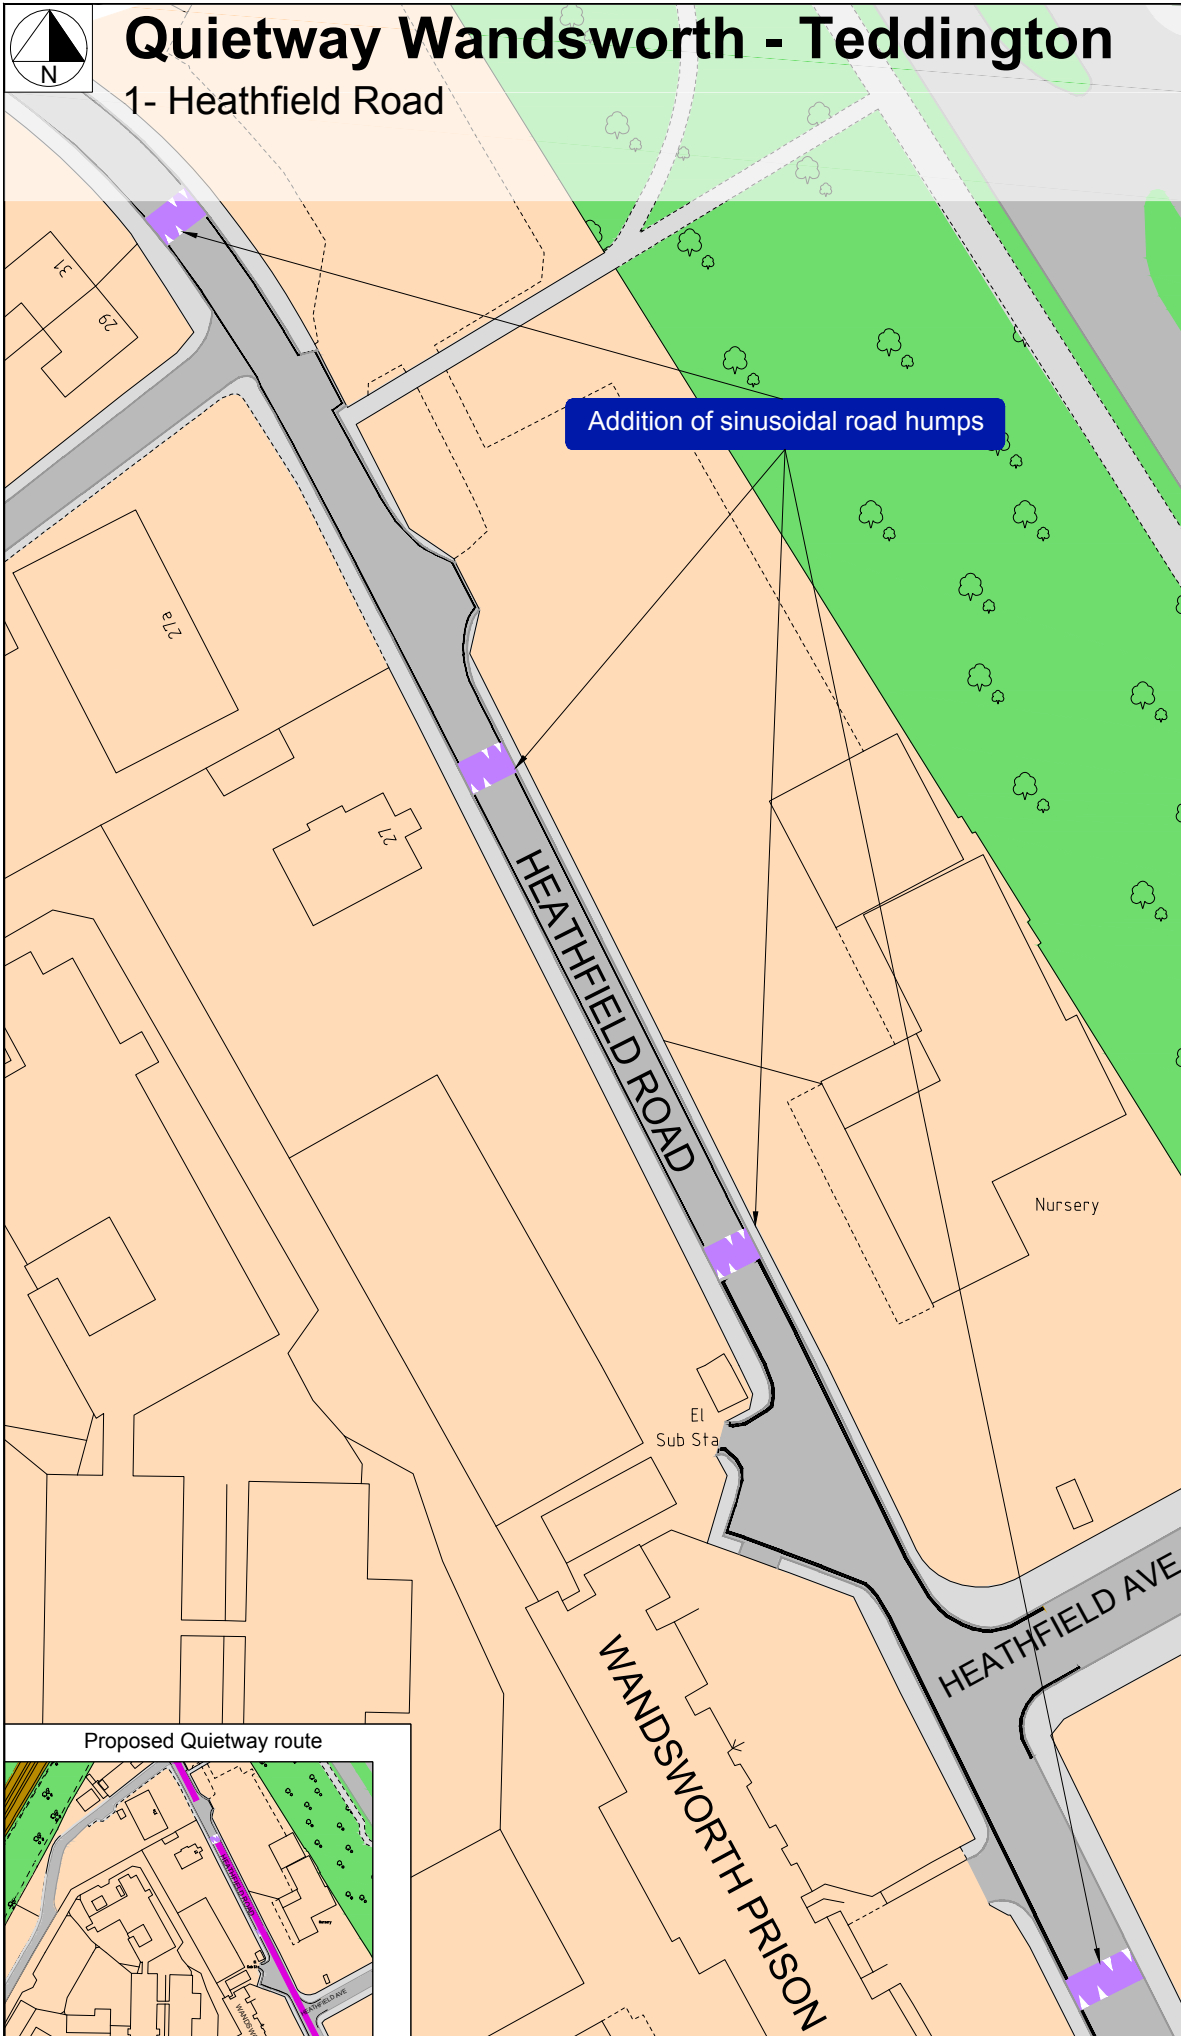

Key:

- Existing building
- Existing footway
- Existing carriageway
- Existing green space
- Proposed sinusoidal road hump
- Proposed white line markings
- Existing kerb
- Existing line marking
- Quietway route

Proposed Quietway route

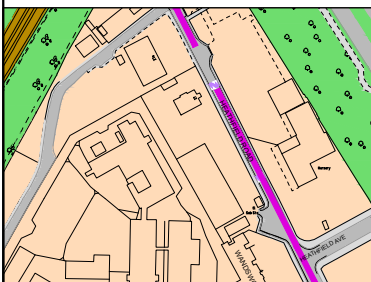

OCTOBER 2017