



1 Section HH
Scale: 1:100

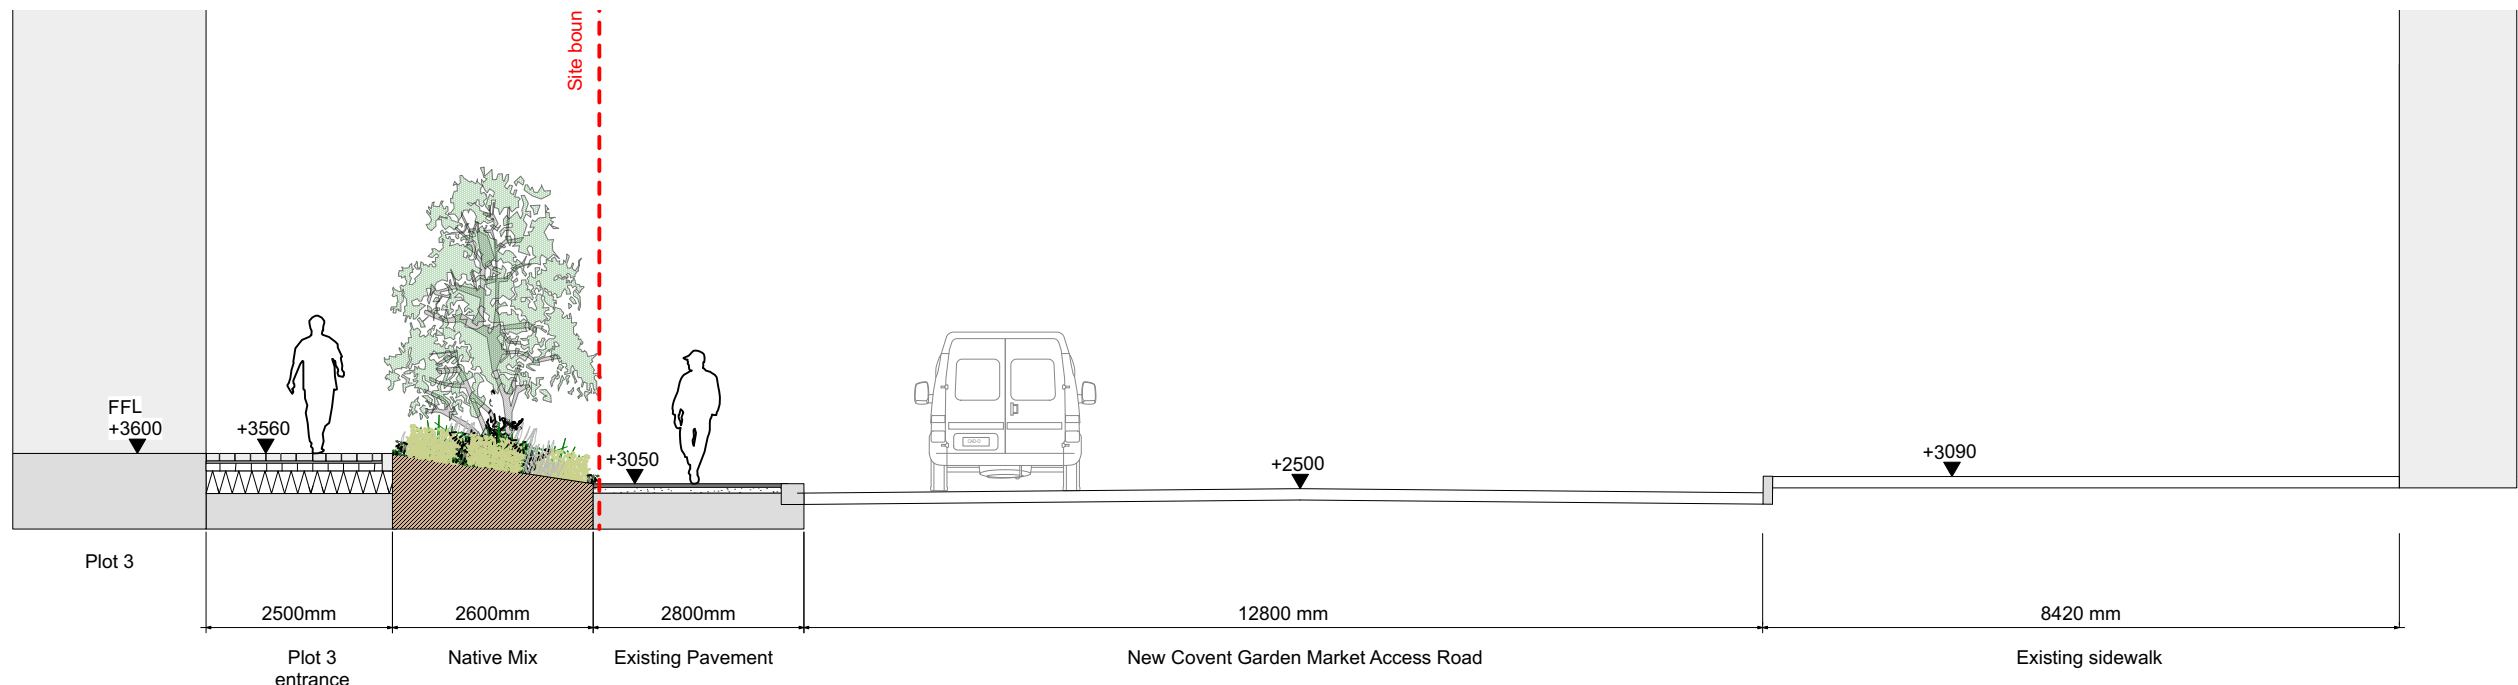

2 Section II
Scale: 1:100



3 Section LL
Scale: 1:100

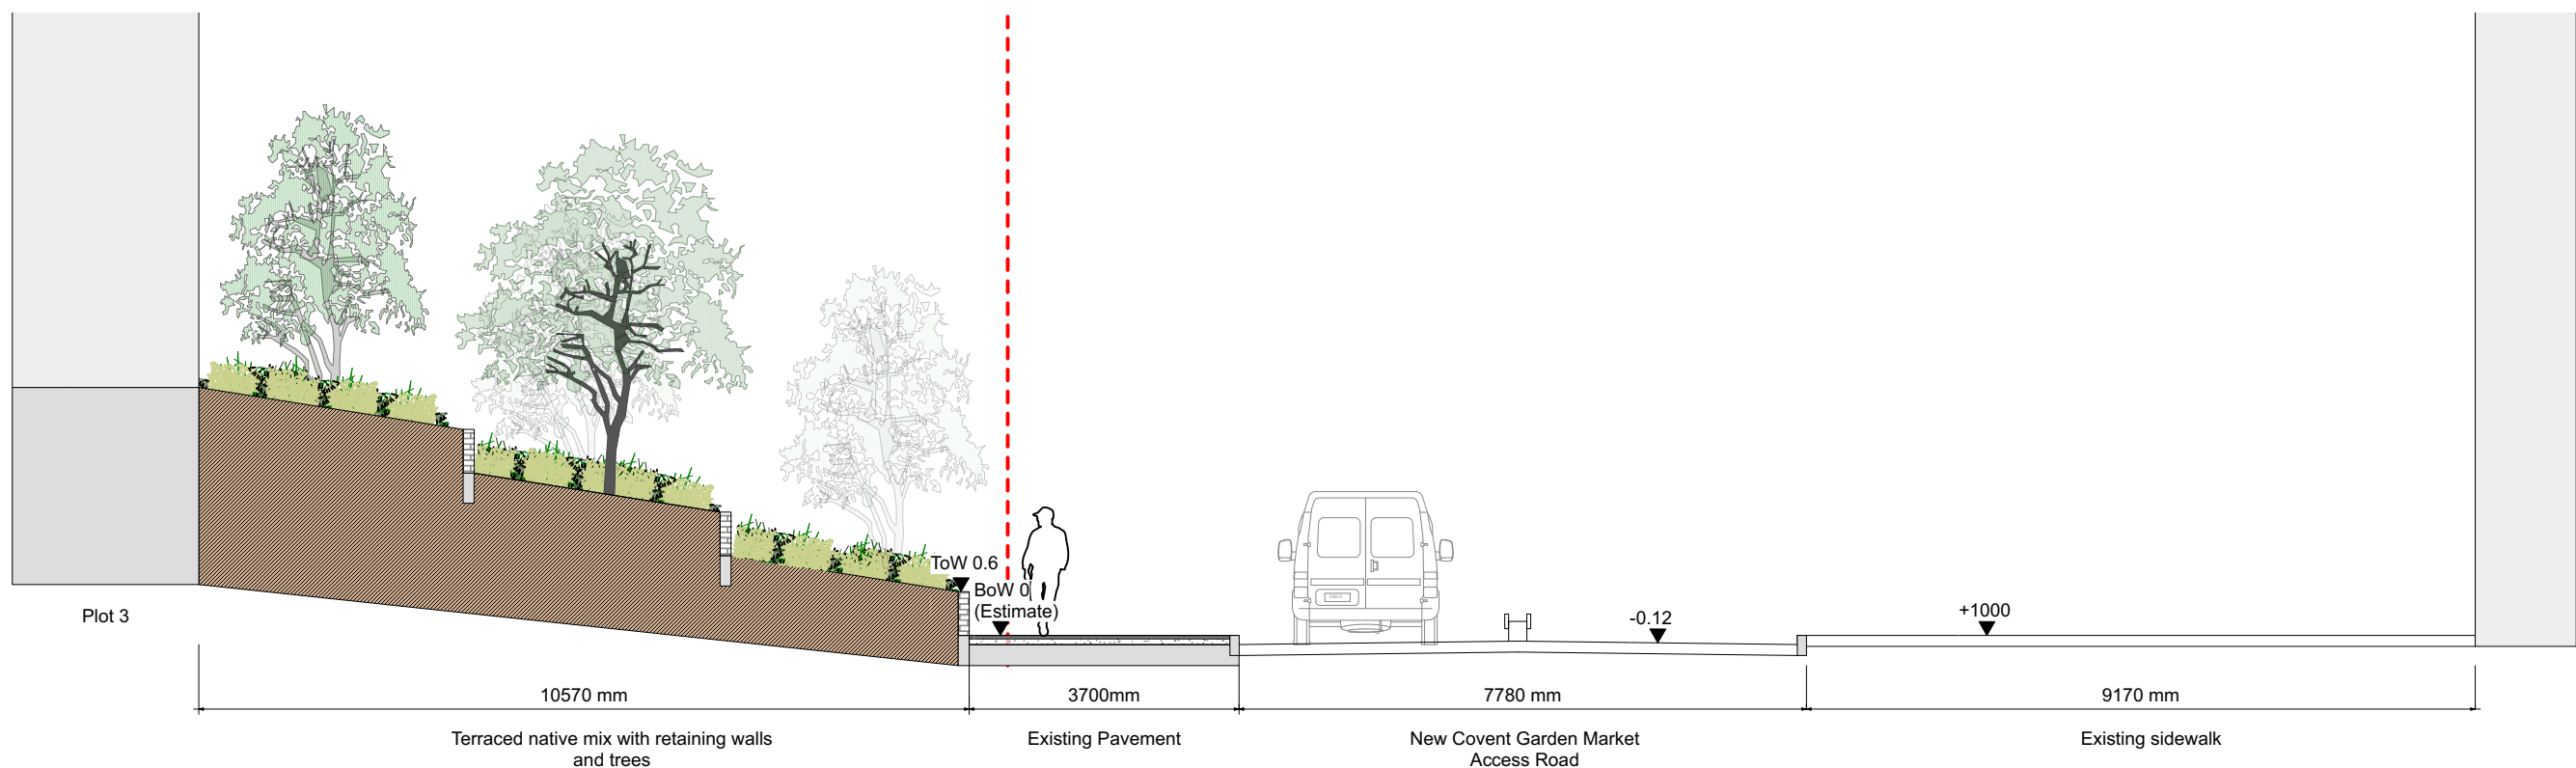

4 Section MM
Scale: 1:100

THIS DRAWING IS COPYRIGHT PROTECTED AND MAY NOT BE REPRODUCED IN WHOLE OR PART WITHOUT WRITTEN AUTHORITY FROM THE OWNER.

- NOTES:**
1. Do not scale from this drawing.
 2. Always work to noted dimensions.
 3. All dimensions are in millimetres unless otherwise stated.
 4. All setting out, levels and dimensions to be agreed on site.
 5. The dimensions of all materials must be checked on site before being laid out.
 6. This drawing must be read with the relevant specification clauses and detail drawings.
 7. Order of construction and setting out to be agreed on site.



Revision	Date	Description	Drawn	Apprvd.
P01	19-04-23	Issue for planning	GG	HV

Planit I.E. Limited
E: info@planit-ie.com W: planit-ie.com
MANCHESTER
2 Back Grafton St., Altrincham, WA14 1DY
T: 0161 928 9281
LEEDS
No.1 Aire Street, Leeds Station, Leeds, LS1 4PR
T: 0113 824 6413
LIVERPOOL
Tempest 5.3, 12 Tithebarn Street, Liverpool, L2 2DT
T: 0151 363 1230
LONDON
Unit 6 Waterside, 44-48 Wharf Road, London, N1 7UX
T: 0207 253 5678
STANDISH
Standish Gatehouse, Stonehouse, Gloucestershire, GL10 3BZ
T: 0145 360 7080

Client Watkin Jones & Son Limited

Project Battersea Park Road

Drg Title Site sections
Sheet 3 of 3

Created on 06/02/2023
Created by GG
Approved by HV

Scale 1:100
Size A1
Workstage PLANNING

Drg No. 3082-PLA-XX-XX-DR-L00-4002
Suitability S1
Revision P01

© Planit I.E. Limited