



North East Elevation - NCGM Access Road  
1 : 500


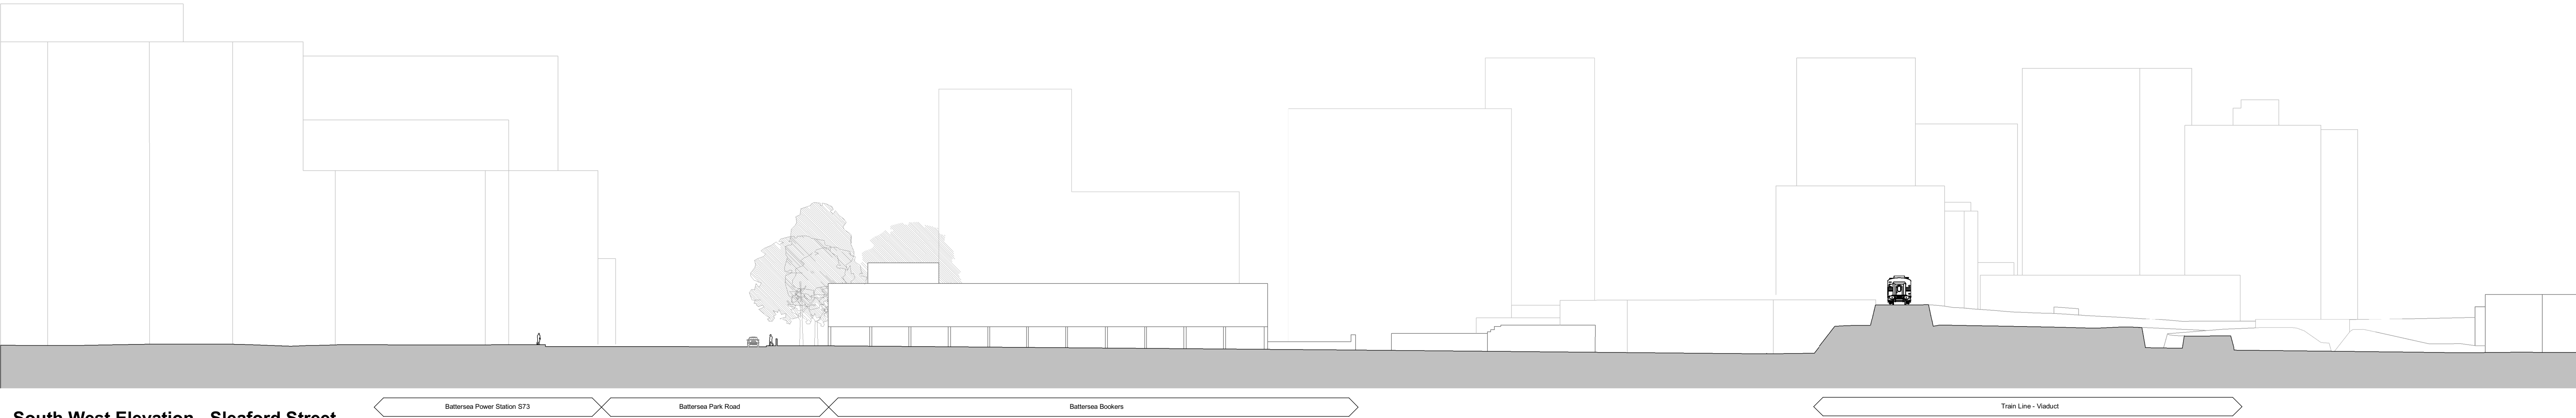


South West Elevation - Sleaford Street  
1 : 500

Notes & Key: HWS Ref: 2278  
Dimensions are not to be scaled from on this document. Notify Howells of discrepancies affecting the information shown. This drawing is copyright of Howells, the trading name of Glenn Howells Architects Limited.

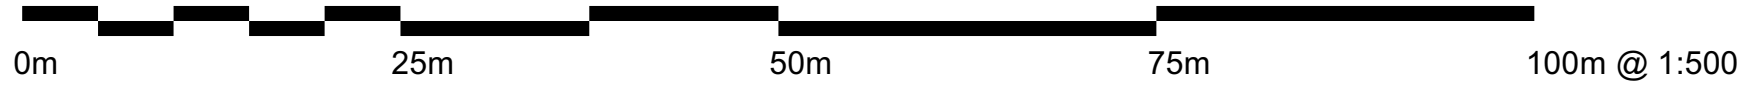

Location:

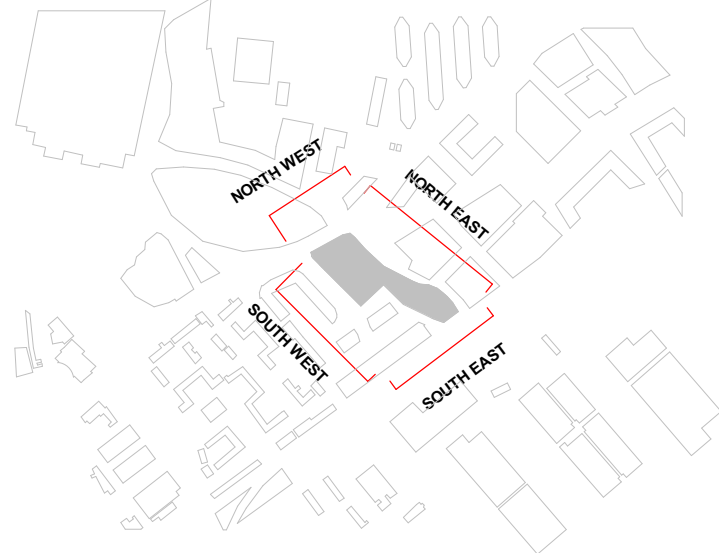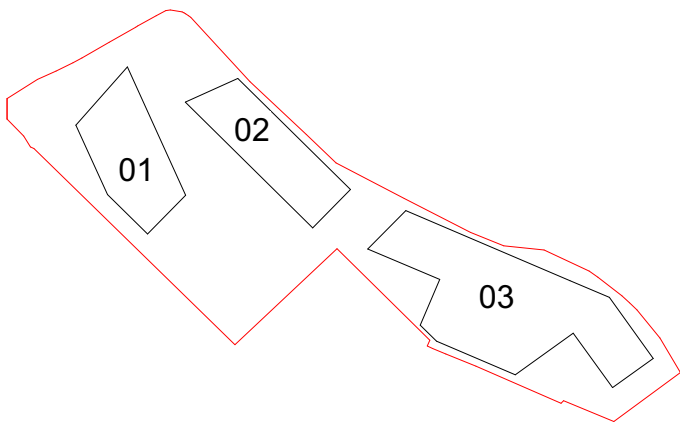

Status:  
**PLANNING**

Revision History:  
P01 Issued for Planning  
P02 Issued for Planning

Checked: RK  
29/04/2022 JA  
07/02/2024 SI

Project & Client:  
**41-59 Battersea Park Road**  
**Watkin Jones**

File Title: 1 : 500 @A1  
**Site Context Sections - Existing (Sheet 1 of 2)**

File ID: 2278-GHA-ZZ-ZZ-DR-A-05025  
Revision: P02