


Appendix 2 to Paper No. 18-183

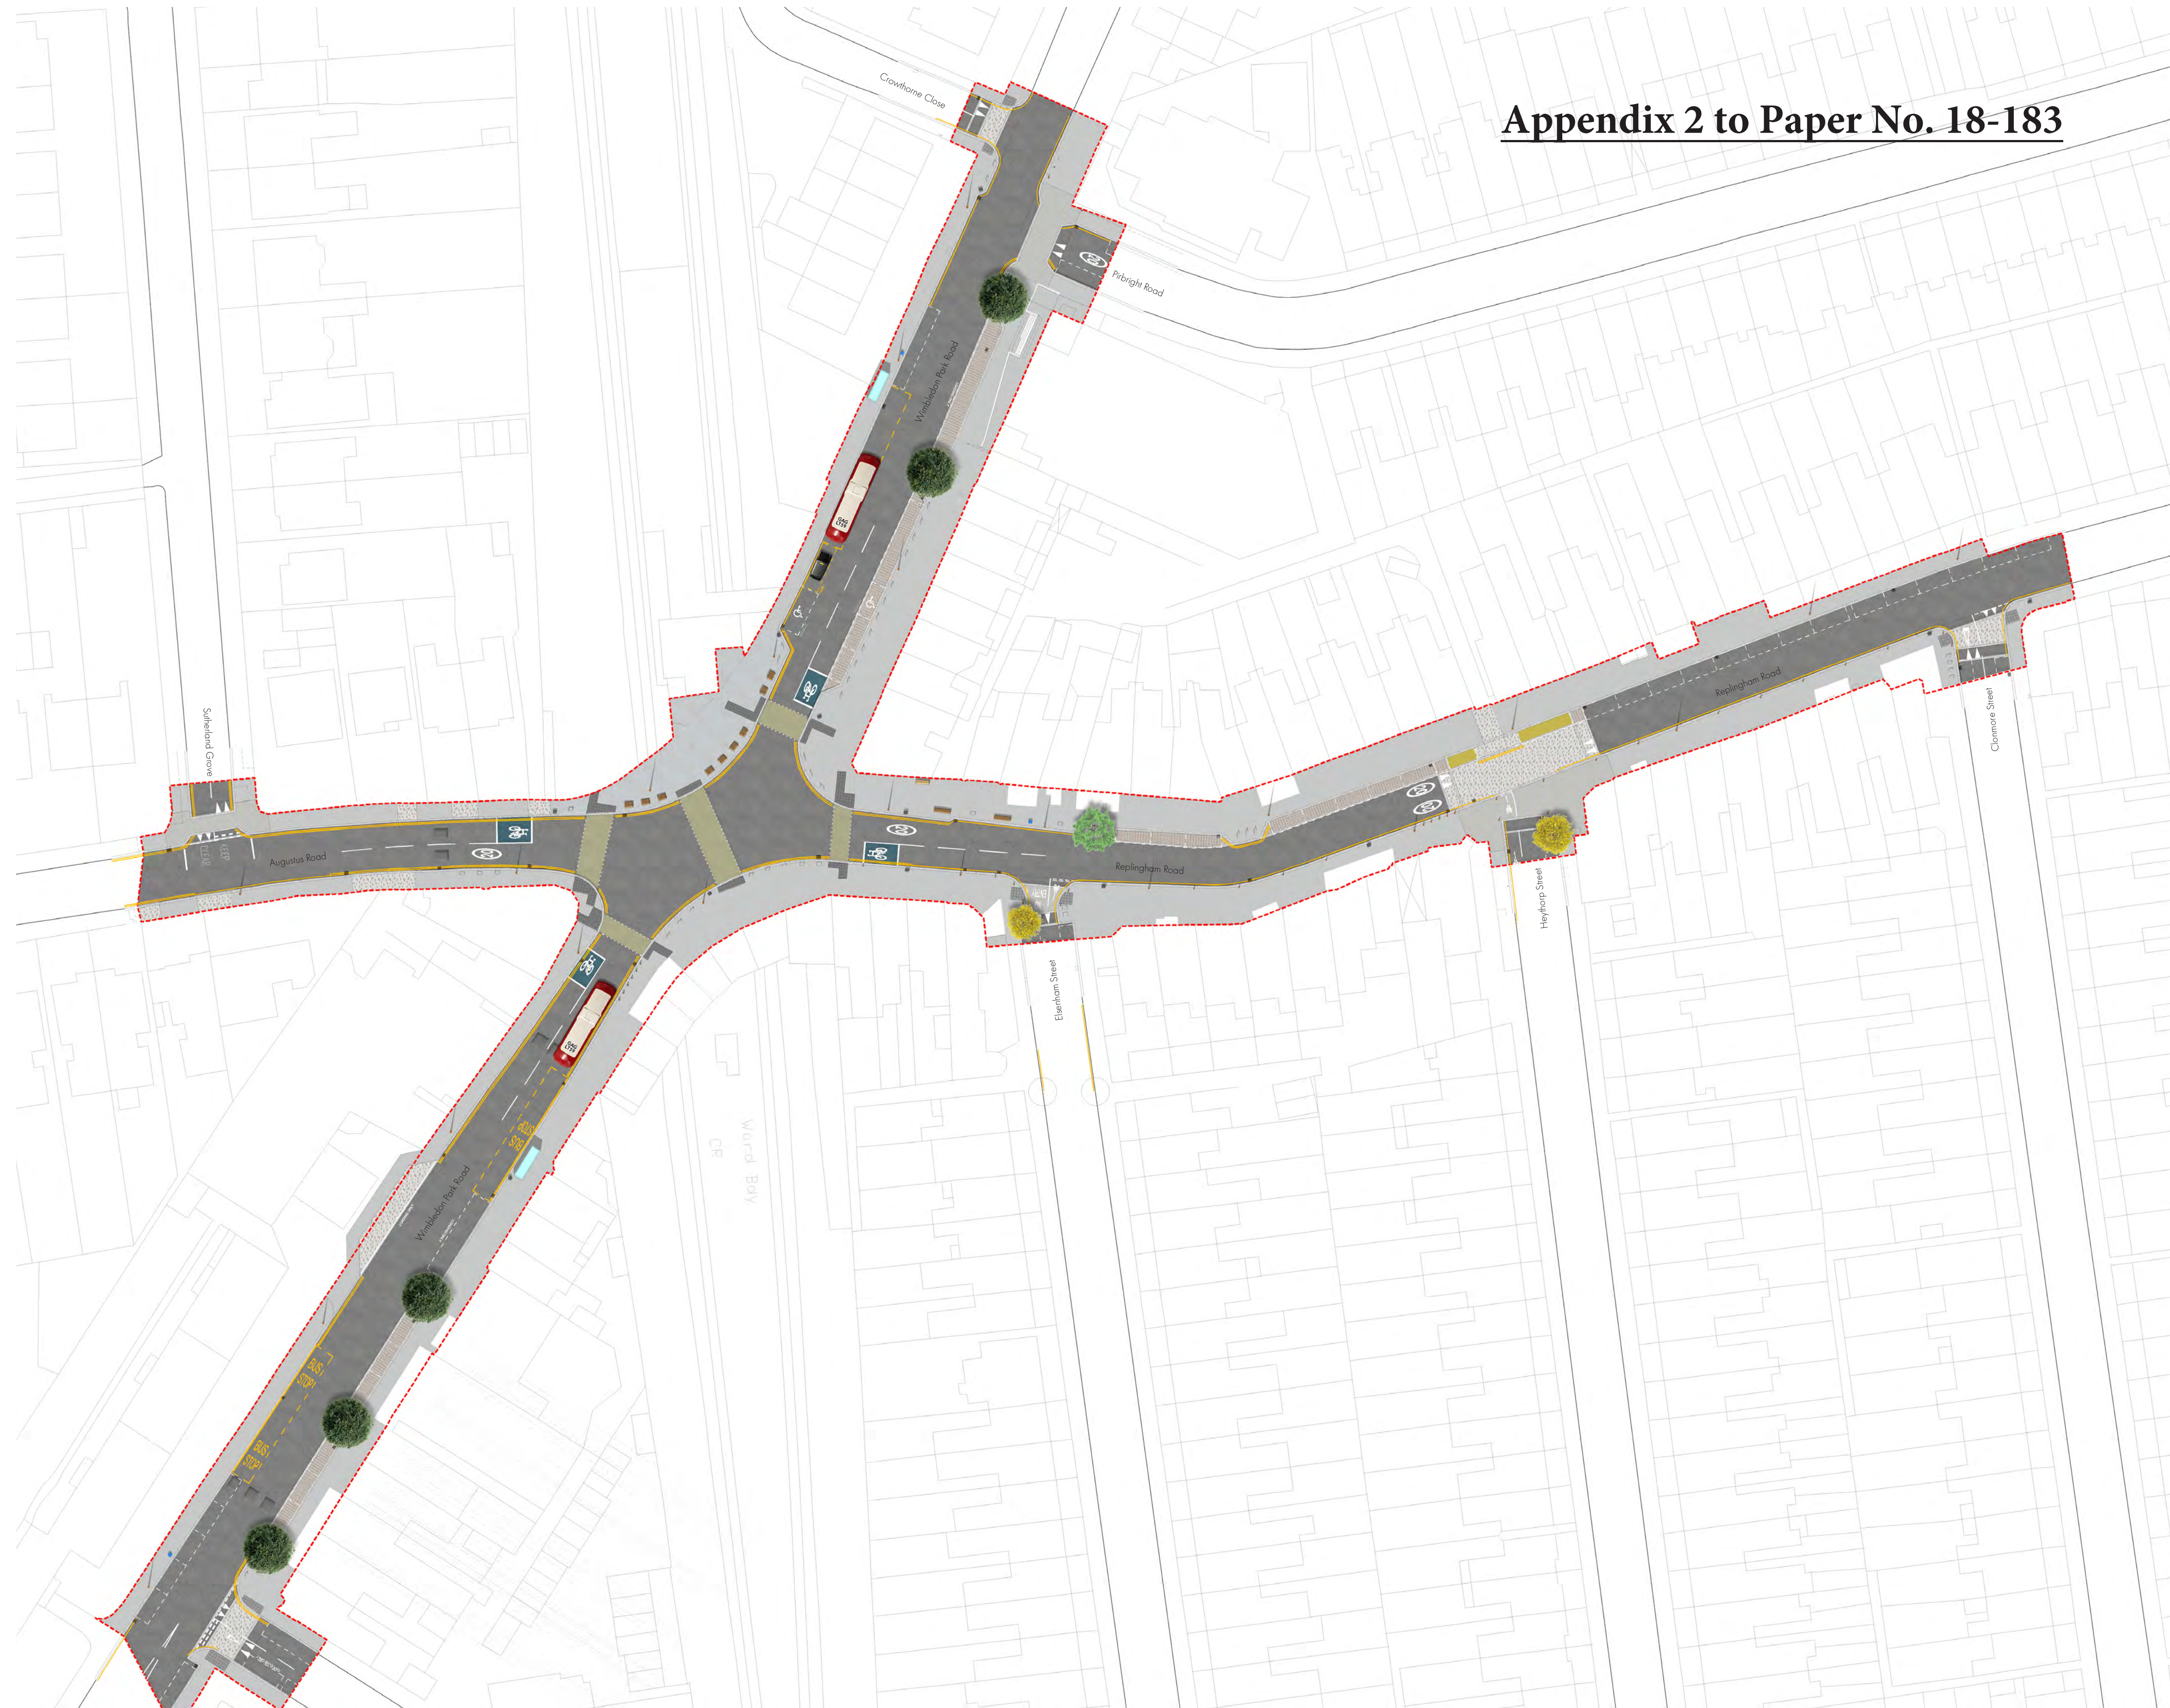

- KEY
- SCOPE OF WORK
 - CONCRETE BLOCK PAVING - CROSSINGS/CROSSOVERS
 - CONCRETE BLOCK PAVING - COPENHAGEN CROSSINGS
 - CONCRETE BLOCK PAVING - PARKING
 - CONCRETE FLAG PAVING - FOOTPATHS
 - ASPHALT
 - HIGH FRICTION SURFACE TREATMENT
 - DARK GREY TACTILE PAVING
 - LIGHT GREY TACTILE PAVING
 - GRANITE KERB
 - PARKLET
 - DISABLED BAY TO BE CONFIRMED AND AGREED WITH TFL
 - ESELENHAM STREET / HEYTHORP STREET - GATEWAY TREE
 - WIMBLEDON PARK ROAD TREE
 - REPLINGHAM ROAD TREE
 - EXISTING BENCH IN PRIVATE FOOTPATH
 - PROPOSED BENCH
 - CYCLE STAND
 - BUS SHELTER
 - SAFETY SEATING
 - LIGHT COLUMN

PLAN - SCALE 1:500