




Quietway Wandsworth - Teddington

10 - Telegraph Road / Putney Heath



Working in partnership with:

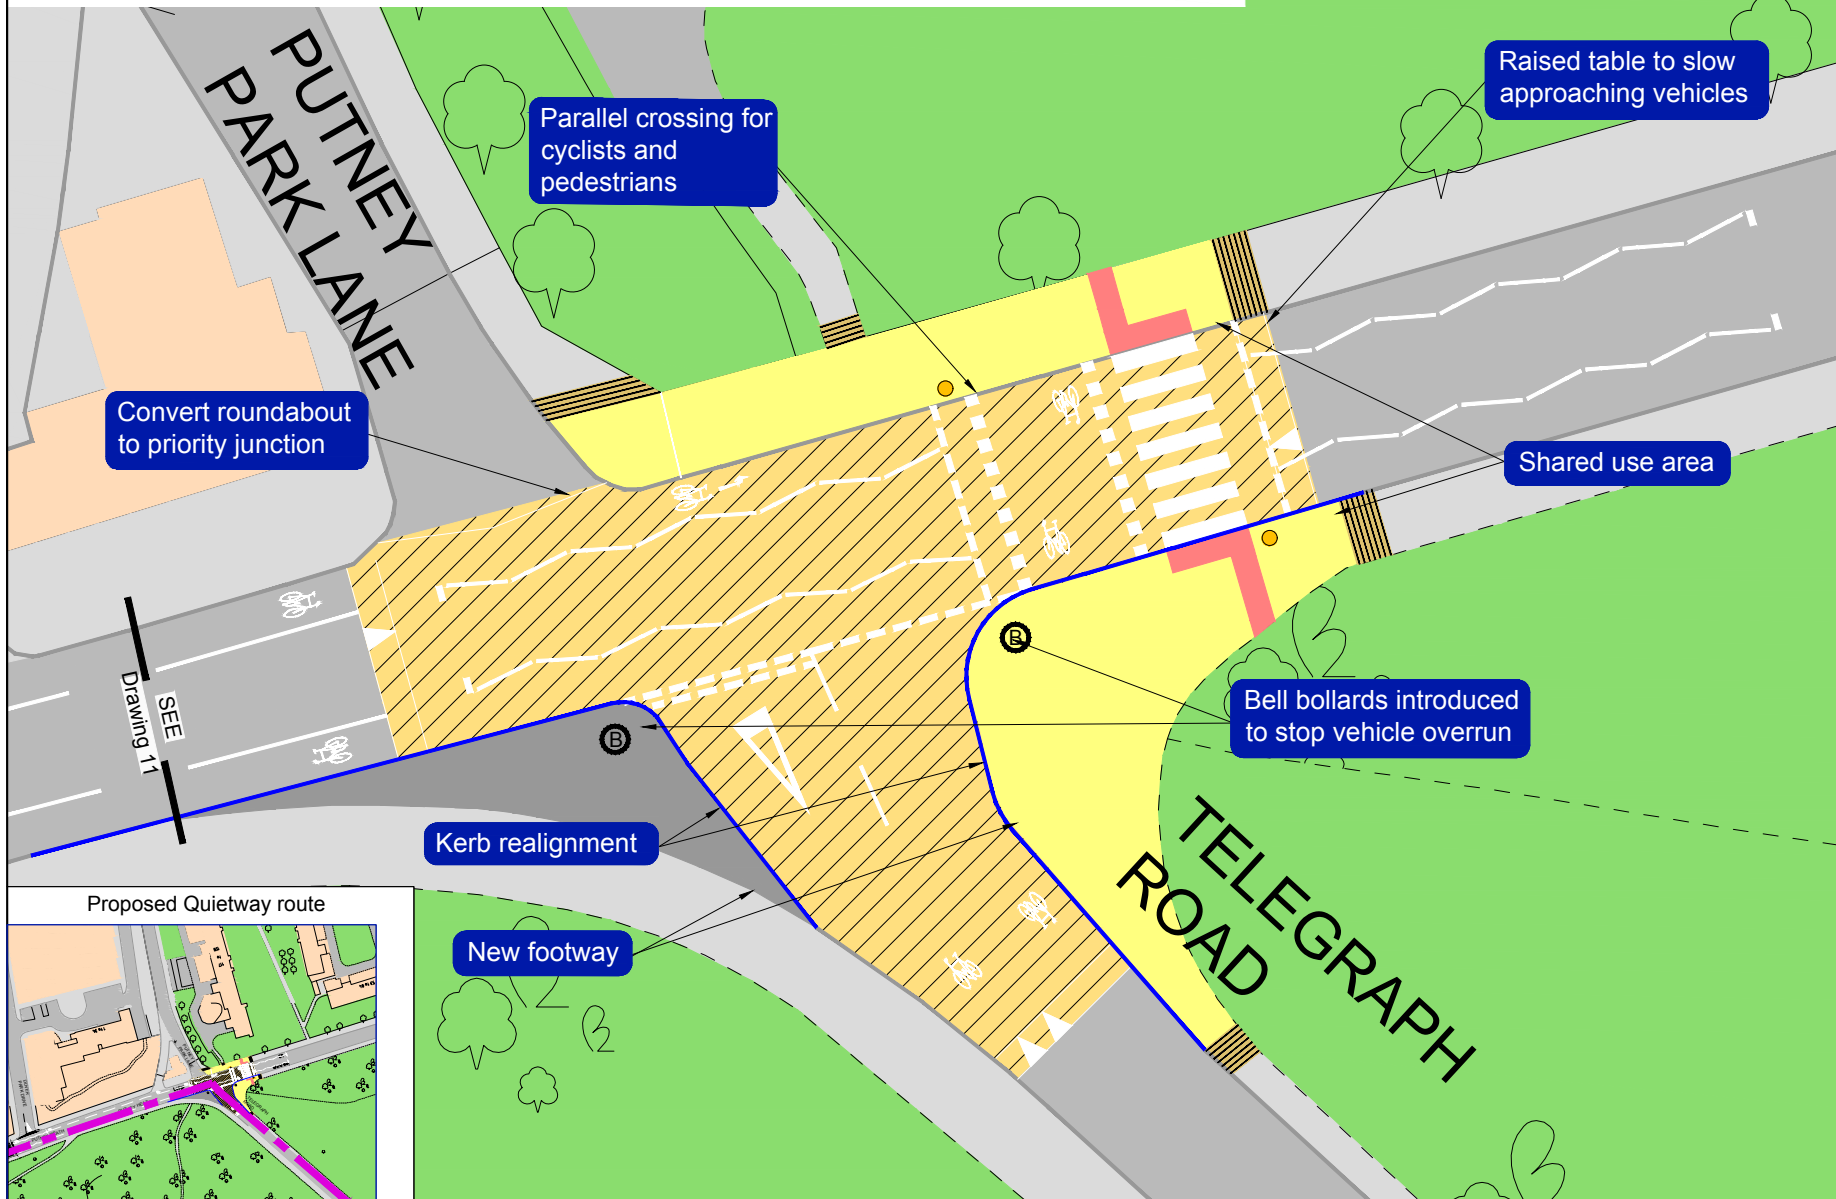

Convert roundabout to priority junction

Parallel crossing for cyclists and pedestrians

Raised table to slow approaching vehicles

Shared use area

Bell bollards introduced to stop vehicle overrun


Kerb realignment

New footway

Key:

- Shared walking / cycling space
- Existing buildings
- Existing carriageway
- Existing footway
- Proposed footway
- Existing green space
- Proposed raised table
- Tactile paving for controlled crossing
- Corduroy shared use tactile paving
- Proposed white line markings
- Existing line marking
- Existing kerb
- Proposed kerb
- Proposed dropped kerb
- Proposed yellow line markings
- Proposed bollard
- Proposed Belisha beacon
- Quietway route

Proposed Quietway route

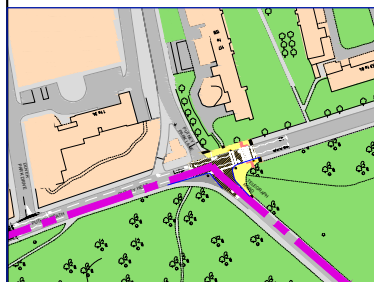

OCTOBER 2017

© Crown copyright and database rights 2017 Ordnance Survey 100035971 0159