




# Quietway Wandsworth - Teddington

## 7 - Skeena Hill / Girdwood Road



Working in partnership with:

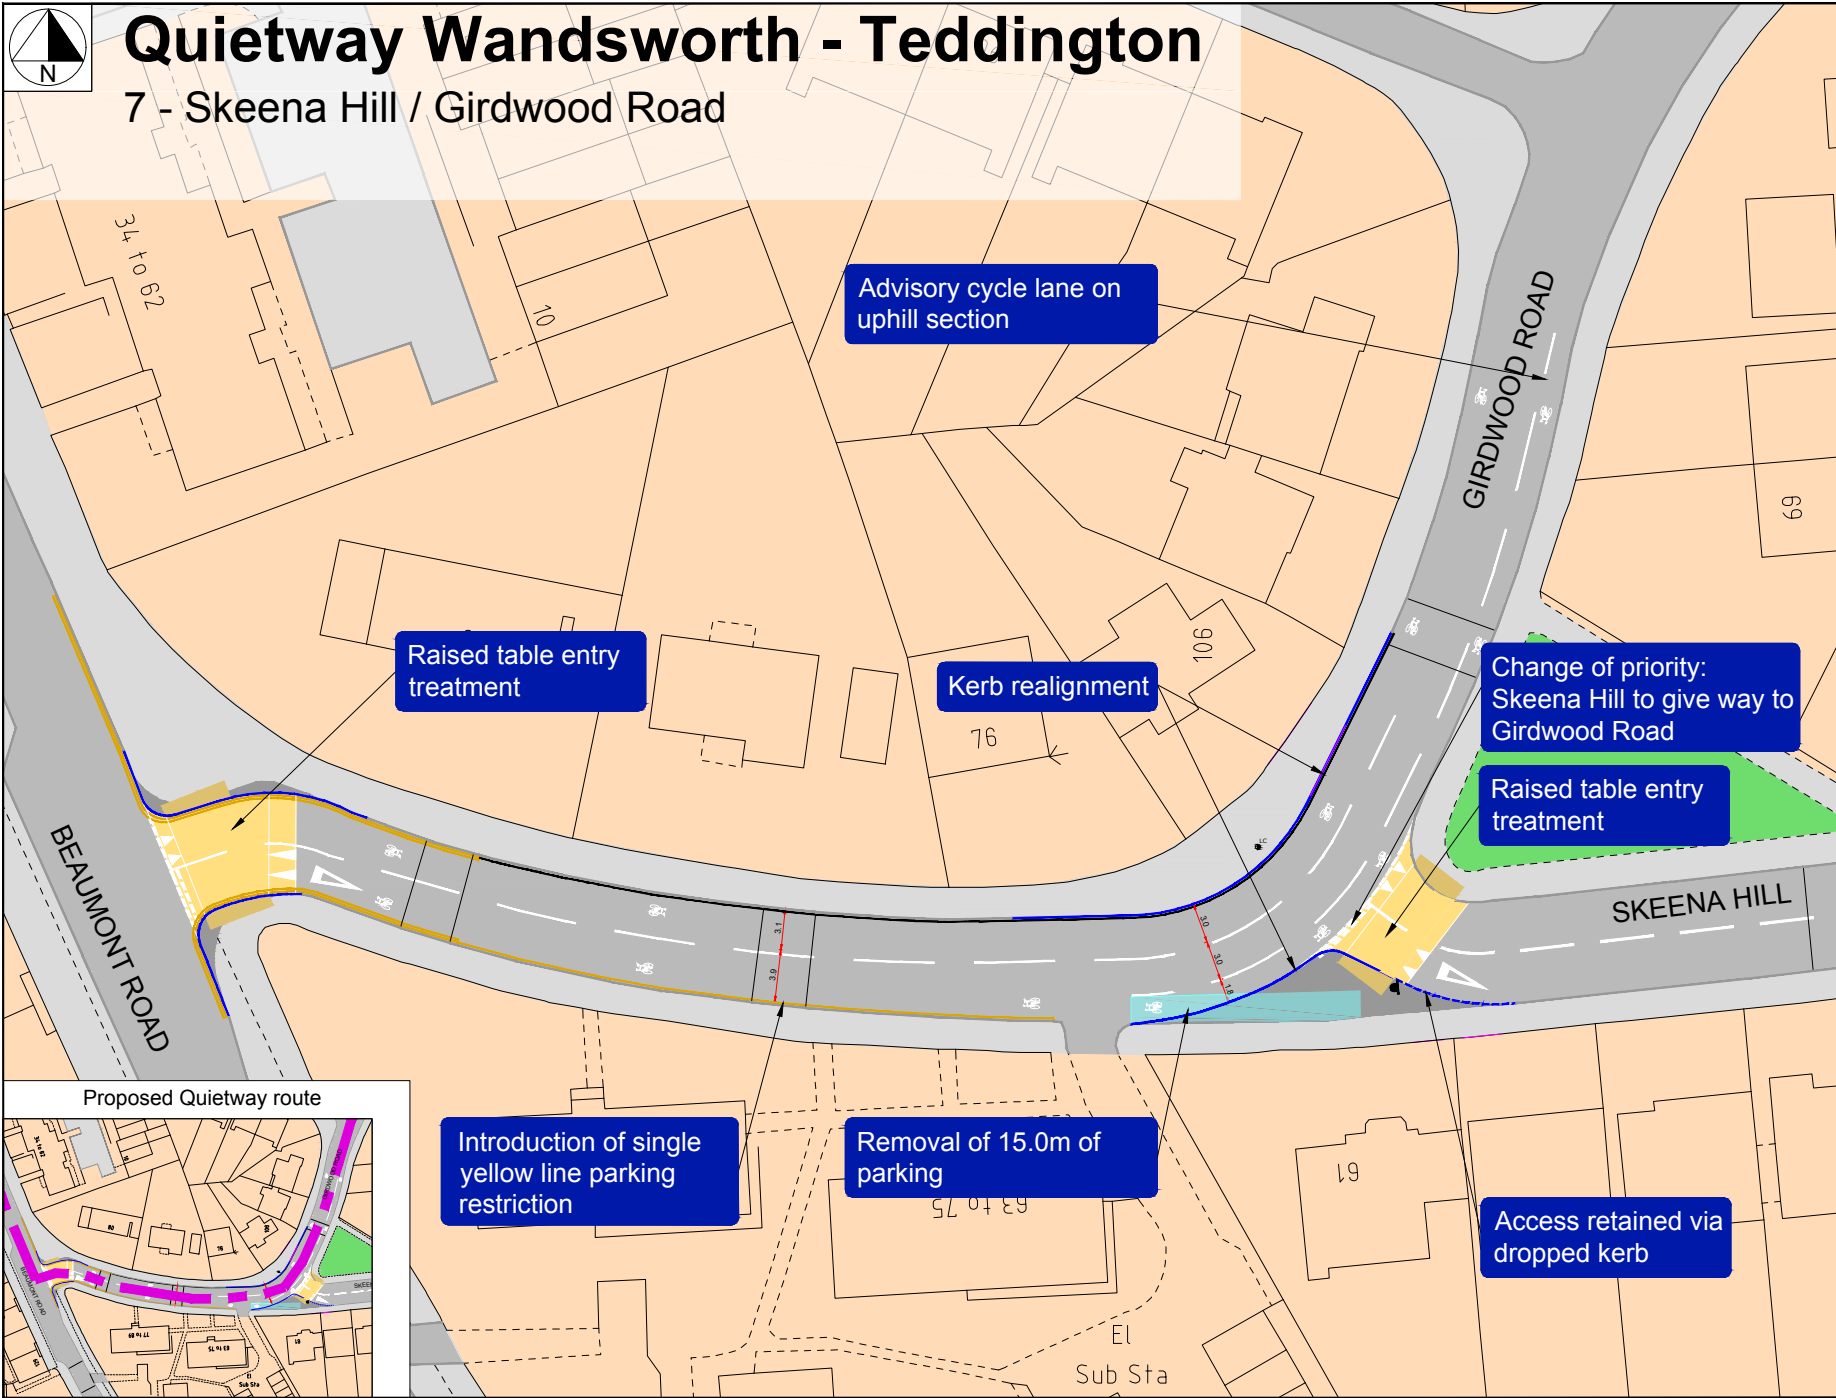

Advisory cycle lane on uphill section

Raised table entry treatment

Kerb realignment


Change of priority: Skeena Hill to give way to Girdwood Road

Raised table entry treatment

Introduction of single yellow line parking restriction

Removal of 15.0m of parking

Access retained via dropped kerb

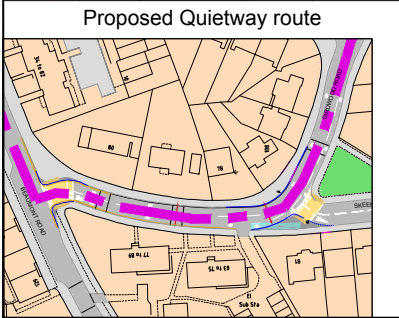

### Key:

- Existing buildings
- Proposed footway
- Existing footway
- Existing carriageway
- Existing green space
- Tactile paving for uncontrolled crossing
- Removal of parking
- Proposed white line markings
- Existing kerb
- Proposed kerb
- Proposed dropped kerb
- Proposed yellow line marking
- Existing line marking
- Proposed raised table
- Proposed sign
- Quietway route

OCTOBER 2017

© Crown copyright and database rights 2017 Ordnance Survey 100035917 0159