




Quietway Wandsworth - Teddington

5 - Merton Road / Brathway Road / Granville Road



Working in partnership with:

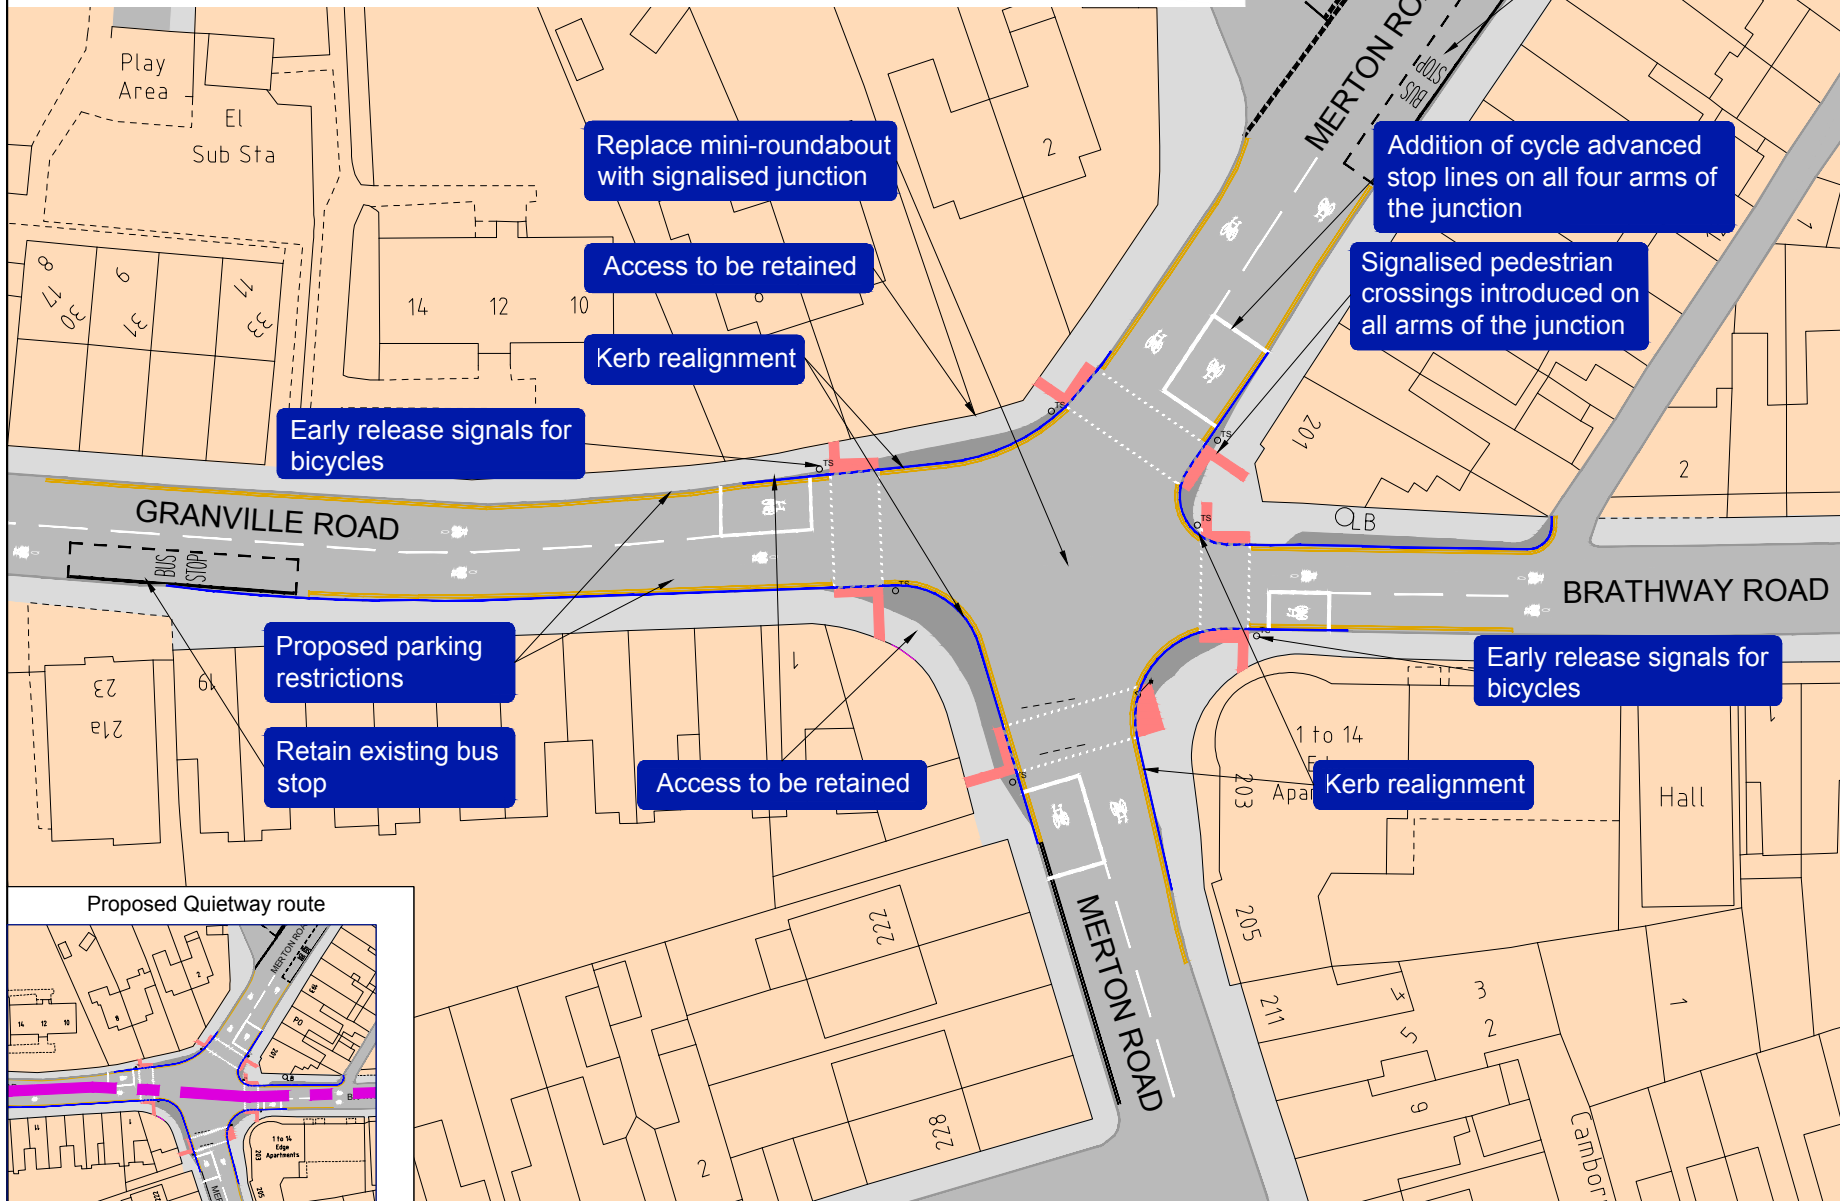

Key:

- Existing buildings
- Existing carriageway
- Existing footway
- Proposed footway
- Existing green space
- Proposed white line markings
- Existing line marking
- Existing kerb
- Proposed kerb
- Proposed dropped kerb
- Proposed double yellow line markings
- Proposed traffic signal equipment
- Quietway route

OCTOBER 2017

© Crown copyright and database rights 2017 Ordnance Survey 1000359717 0159