




Quietway Wandsworth - Teddington


3A - Garratt Lane / Mapleton Road



Working in partnership with:

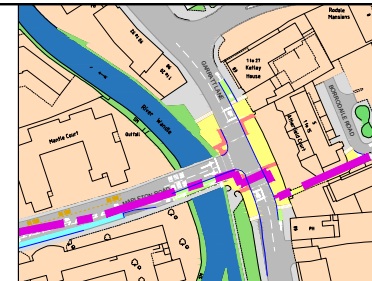

Proposed Quietway route

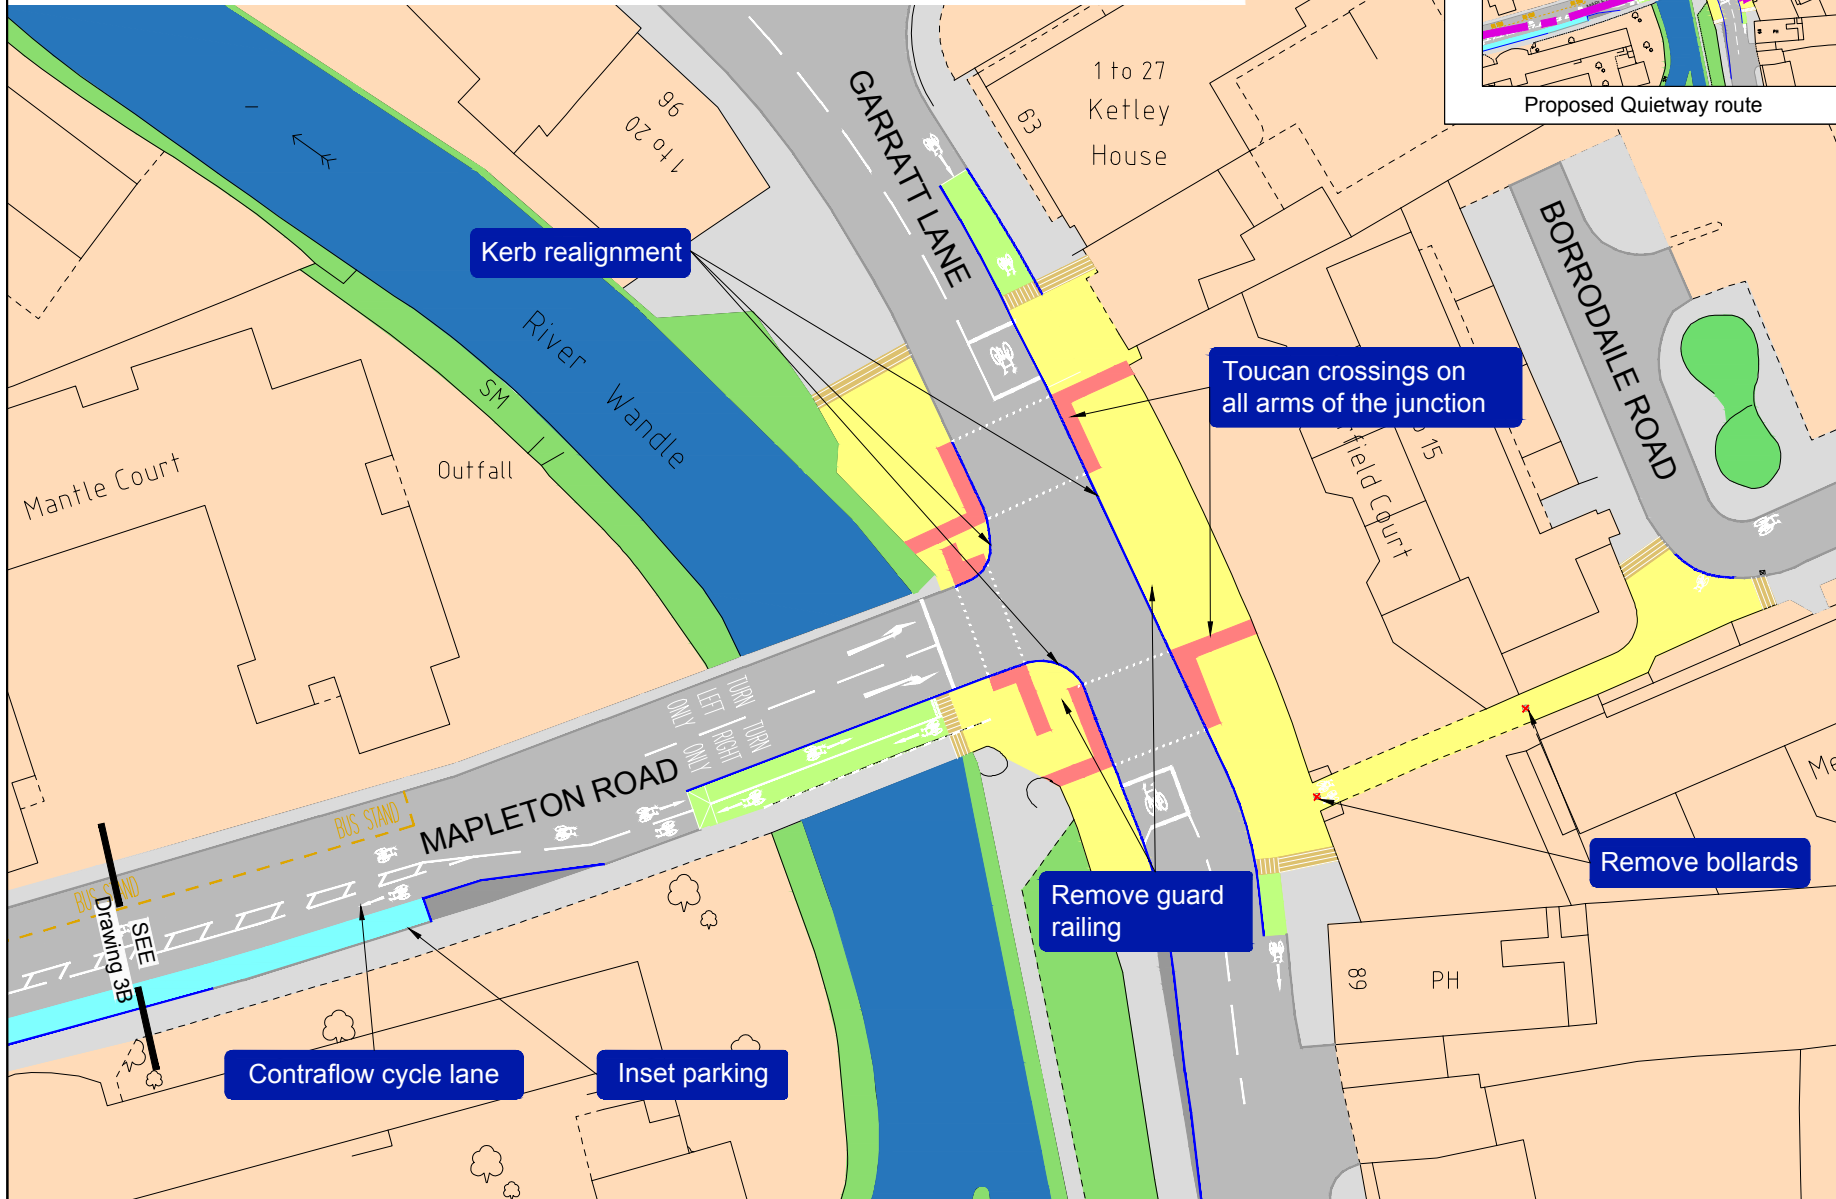

Key:

- Shared walking / cycling space
- Existing buildings
- Proposed footway
- Existing footway
- Transition shared use to carriageway
- Existing carriageway
- Existing green space
- Corduroy shared use tactile paving
- Tactile paving for controlled crossing
- Inset parking bay
- Proposed white line markings
- Existing kerb
- Proposed kerb
- Proposed dropped kerb
- Proposed yellow line marking
- Existing bollard to be removed
- Existing bridge parapet
- Quietway route

OCTOBER 2017